



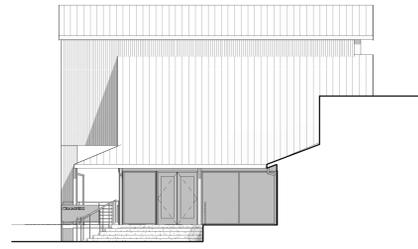



EAST ELEVATION

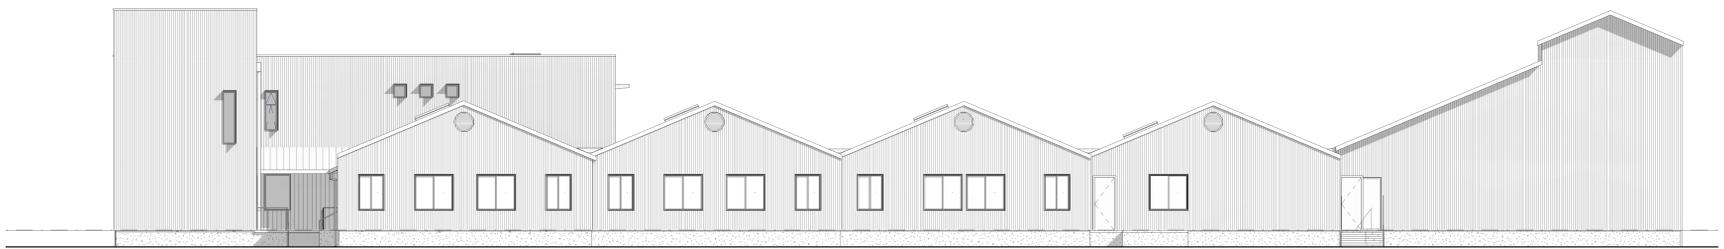

NORTH ELEVATIONS



WEST ELEVATION

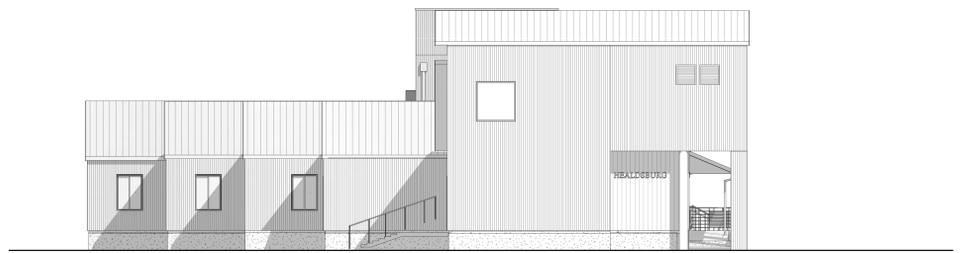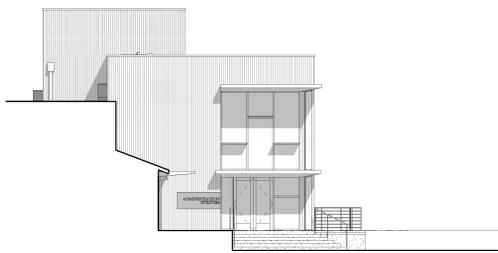

SOUTH ELEVATIONS

