




MATCH BELOW

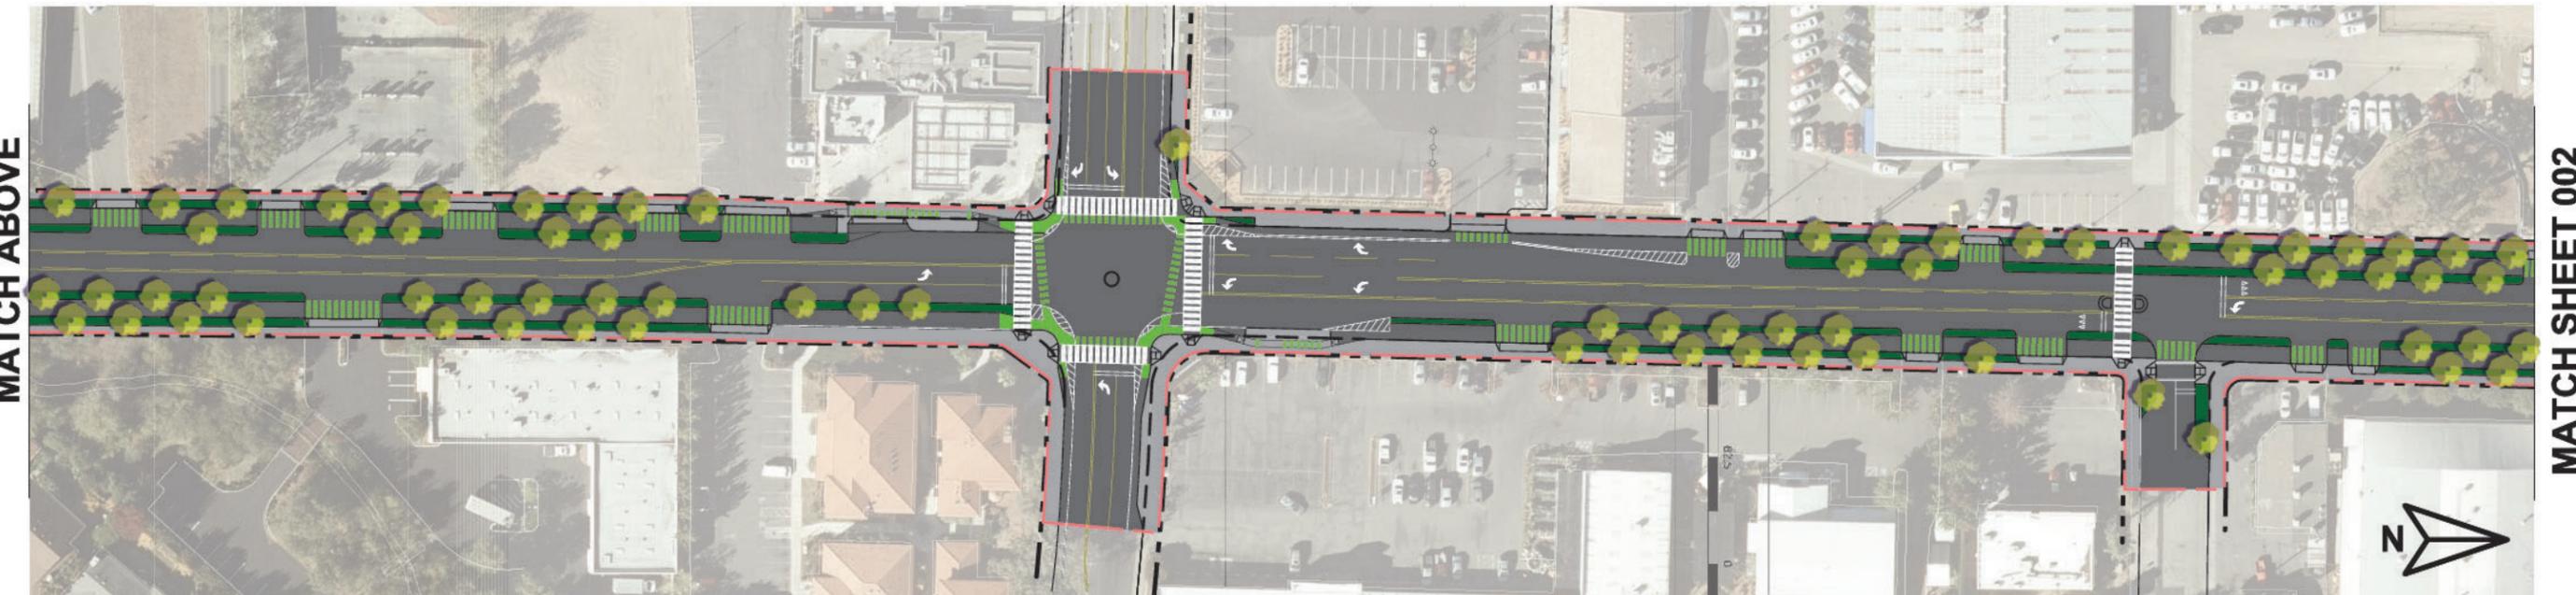

MATCH ABOVE


MATCH SHEET 002

POWELL AVE TO N/O TERRACE BLVD

1" = 100'
at original size



KEY MAP
1" = 1000' N
at original size

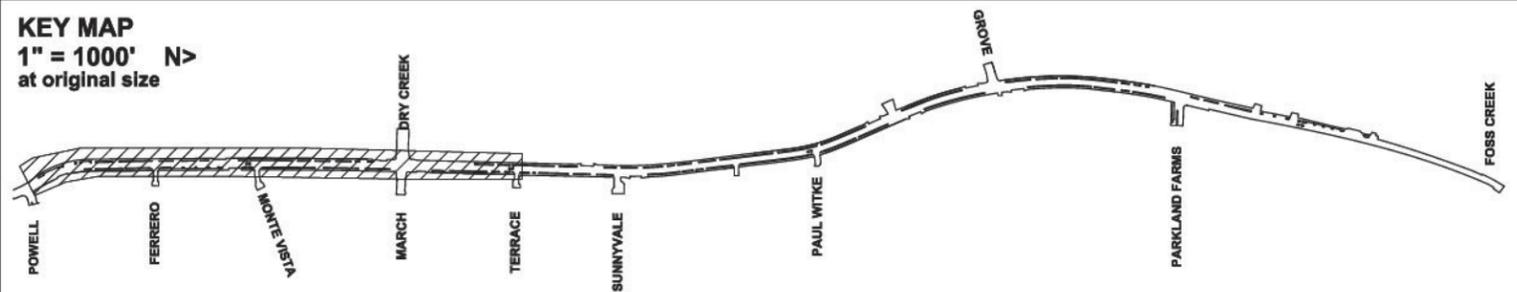

HEALDSBURG
AVENUE
COMPLETE
STREETS
PROJECT

HEALDSBURG
CALIFORNIA

PROJECT TEAM:



MOORE IACOFANO GOLTSMAN, INC.
FEHR & PEERS

PROJECT NOTES:

PROPOSED TREES
ADJACENT TO TRAVEL
LANES SHALL BE SET
BACK 3' 6" FROM THE
TRAVEL LANE

RENDERED
PLAN

SHEET 1 OF 3

001

CHECKED BY	DATE
DRAWN BY	JOB NO.
	19021.00

MATCH SHEET 001



MATCH BELOW

MATCH ABOVE




MATCH SHEET 003

N/O TERRACE BLVD TO S/O PARKLAND FARMS BLVD

1" = 100'
at original size



KEY MAP
1" = 1000' N
at original size

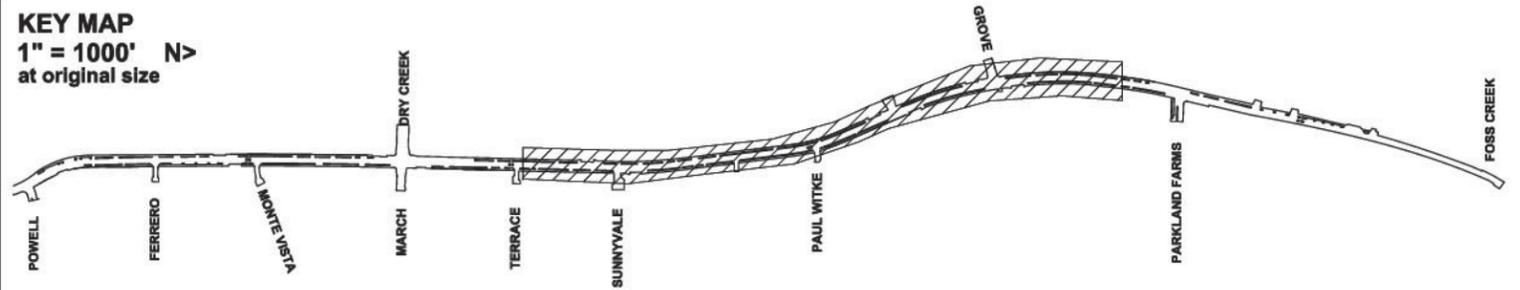

HEALDSBURG
AVENUE
COMPLETE
STREETS
PROJECT
HEALDSBURG
CALIFORNIA

PROJECT TEAM:



MOORE IACOFANO GOLTSMAN, INC.
FEHR & PEERS

PROJECT NOTES:
PROPOSED TREES
ADJACENT TO TRAVEL
LANES SHALL BE SET
BACK 3' 6" FROM THE
TRAVEL LANE

RENDERED
PLAN



SHEET 2 OF 3

002

CHECKED BY	DATE
DRAWN BY	JOB NO.
	19021.00



S/O PARKLAND FARMS BLVD TO NORTHERN PROJECT LIMIT

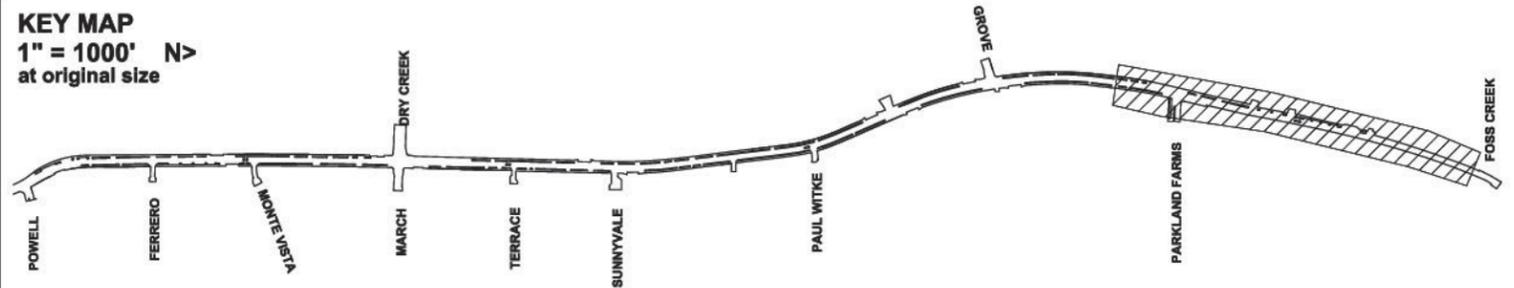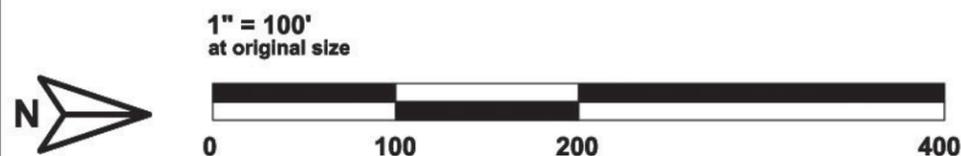


 HEALDSBURG AVENUE COMPLETE STREETS PROJECT HEALDSBURG CALIFORNIA	PROJECT NOTES: PROPOSED TREES ADJACENT TO TRAVEL LANES SHALL BE SET BACK 3' 6" FROM THE TRAVEL LANE	RENDERED PLAN SHEET 3 OF 3 003					
		PROJECT TEAM:  MOORE IACOFANO GOLTSMAN, INC. FEHR & PEERS	<table border="1"> <tr> <td>CHECKED BY</td> <td>DATE</td> </tr> <tr> <td>DRAWN BY</td> <td>JOB NO.</td> </tr> <tr> <td></td> <td>19021.00</td> </tr> </table>	CHECKED BY	DATE	DRAWN BY	JOB NO.
CHECKED BY	DATE						
DRAWN BY	JOB NO.						
	19021.00						

HEALDSBURG AVENUE COMPLETE STREETS PROJECT (CONCEPT DESIGN)

SHEET INDEX

HEALDSBURG AVENUE STREETScape	
SHEET NUMBER	SHEET TITLE
A00	COVER
A01	OVERALL PLAN - SEGMENT 1 (POWELL TO FERRERO)
A02	OVERALL PLAN - SEGMENT 2 (FERRERO TO MONTE VISTA)
A03	OVERALL PLAN - SEGMENT 3 (MONTE VISTA TO DRY CREEK/MARCH)
A04	OVERALL PLAN - SEGMENT 4 (DRY CREEK/MARCH)
A05	OVERALL PLAN - SEGMENT 5 (DRY CREEK/MARCH TO TERRACE)
A06	OVERALL PLAN - SEGMENT 6 (TERRACE TO SUNNYVALE)
A07	OVERALL PLAN - SEGMENT 7 (SUNNYVALE TO S/O PAUL WITKE)
A08	OVERALL PLAN - SEGMENT 8 (S/O PAUL WITKE TO PAUL WITKE)
A09	OVERALL PLAN - SEGMENT 9 (PAUL WITKE TO COMM. CENTER)
A10	OVERALL PLAN - SEGMENT 10 (COMMUNITY CENTER)
A11	OVERALL PLAN - SEGMENT 11 (COMM. CENTER TO GROVE)
A12	OVERALL PLAN - SEGMENT 12 (GROVE TO S/O PARKLAND FARMS)
A13	OVERALL PLAN - SEGMENT 13 (PARKLAND FARMS)
A14	OVERALL PLAN - SEGMENT 14 (PARKLAND FRMS TO S/O SIMI WINERY)
A15	OVERALL PLAN - SEGMENT 15 (SIMI WINERY)
S01	TYPICAL SECTIONS
S02	TYPICAL SECTIONS
S03	TYPICAL SECTIONS


VICINITY MAP (NTS)

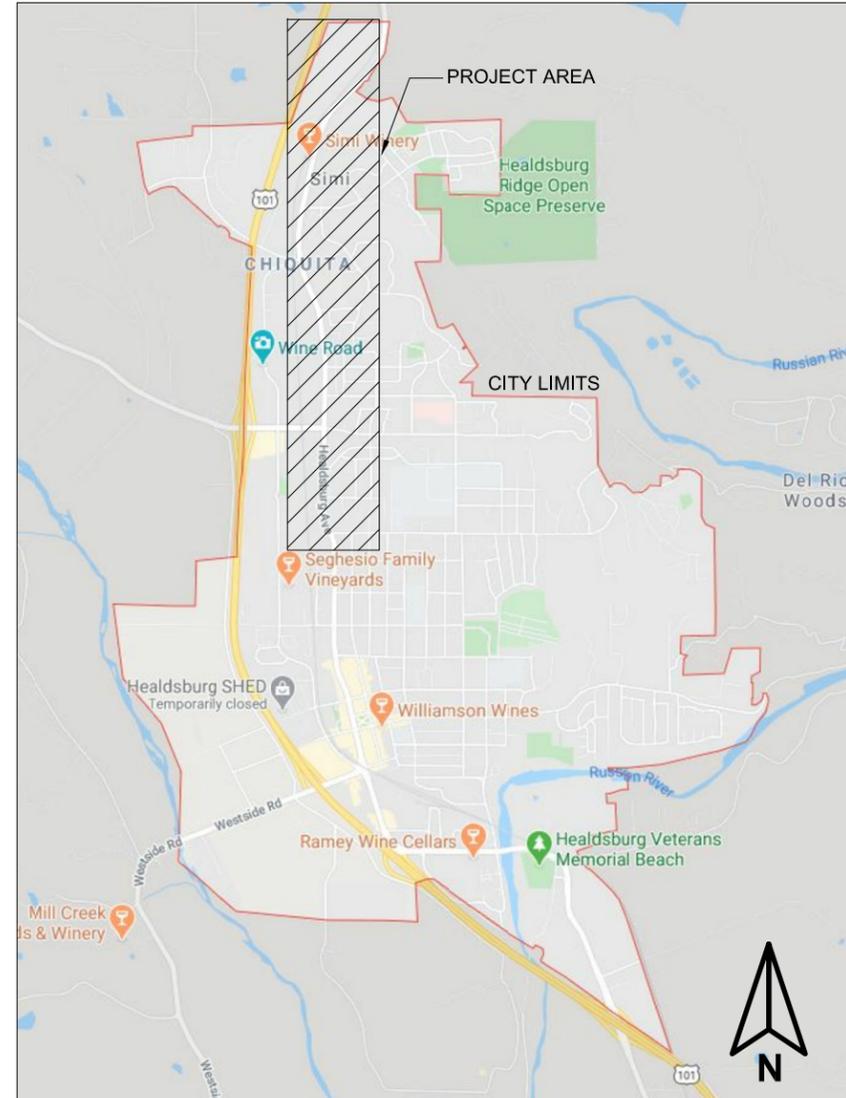

LOCATOR MAP (NTS)




 HEALDSBURG AVENUE COMPLETE STREETS PROJECT HEALDSBURG CALIFORNIA	PROJECT NOTES:	COVER SHEET 1 OF 19 A00
CHECKED BY: _____ DATE: 09-01-20		DRAWN BY: _____ JOB NO. 19021.00

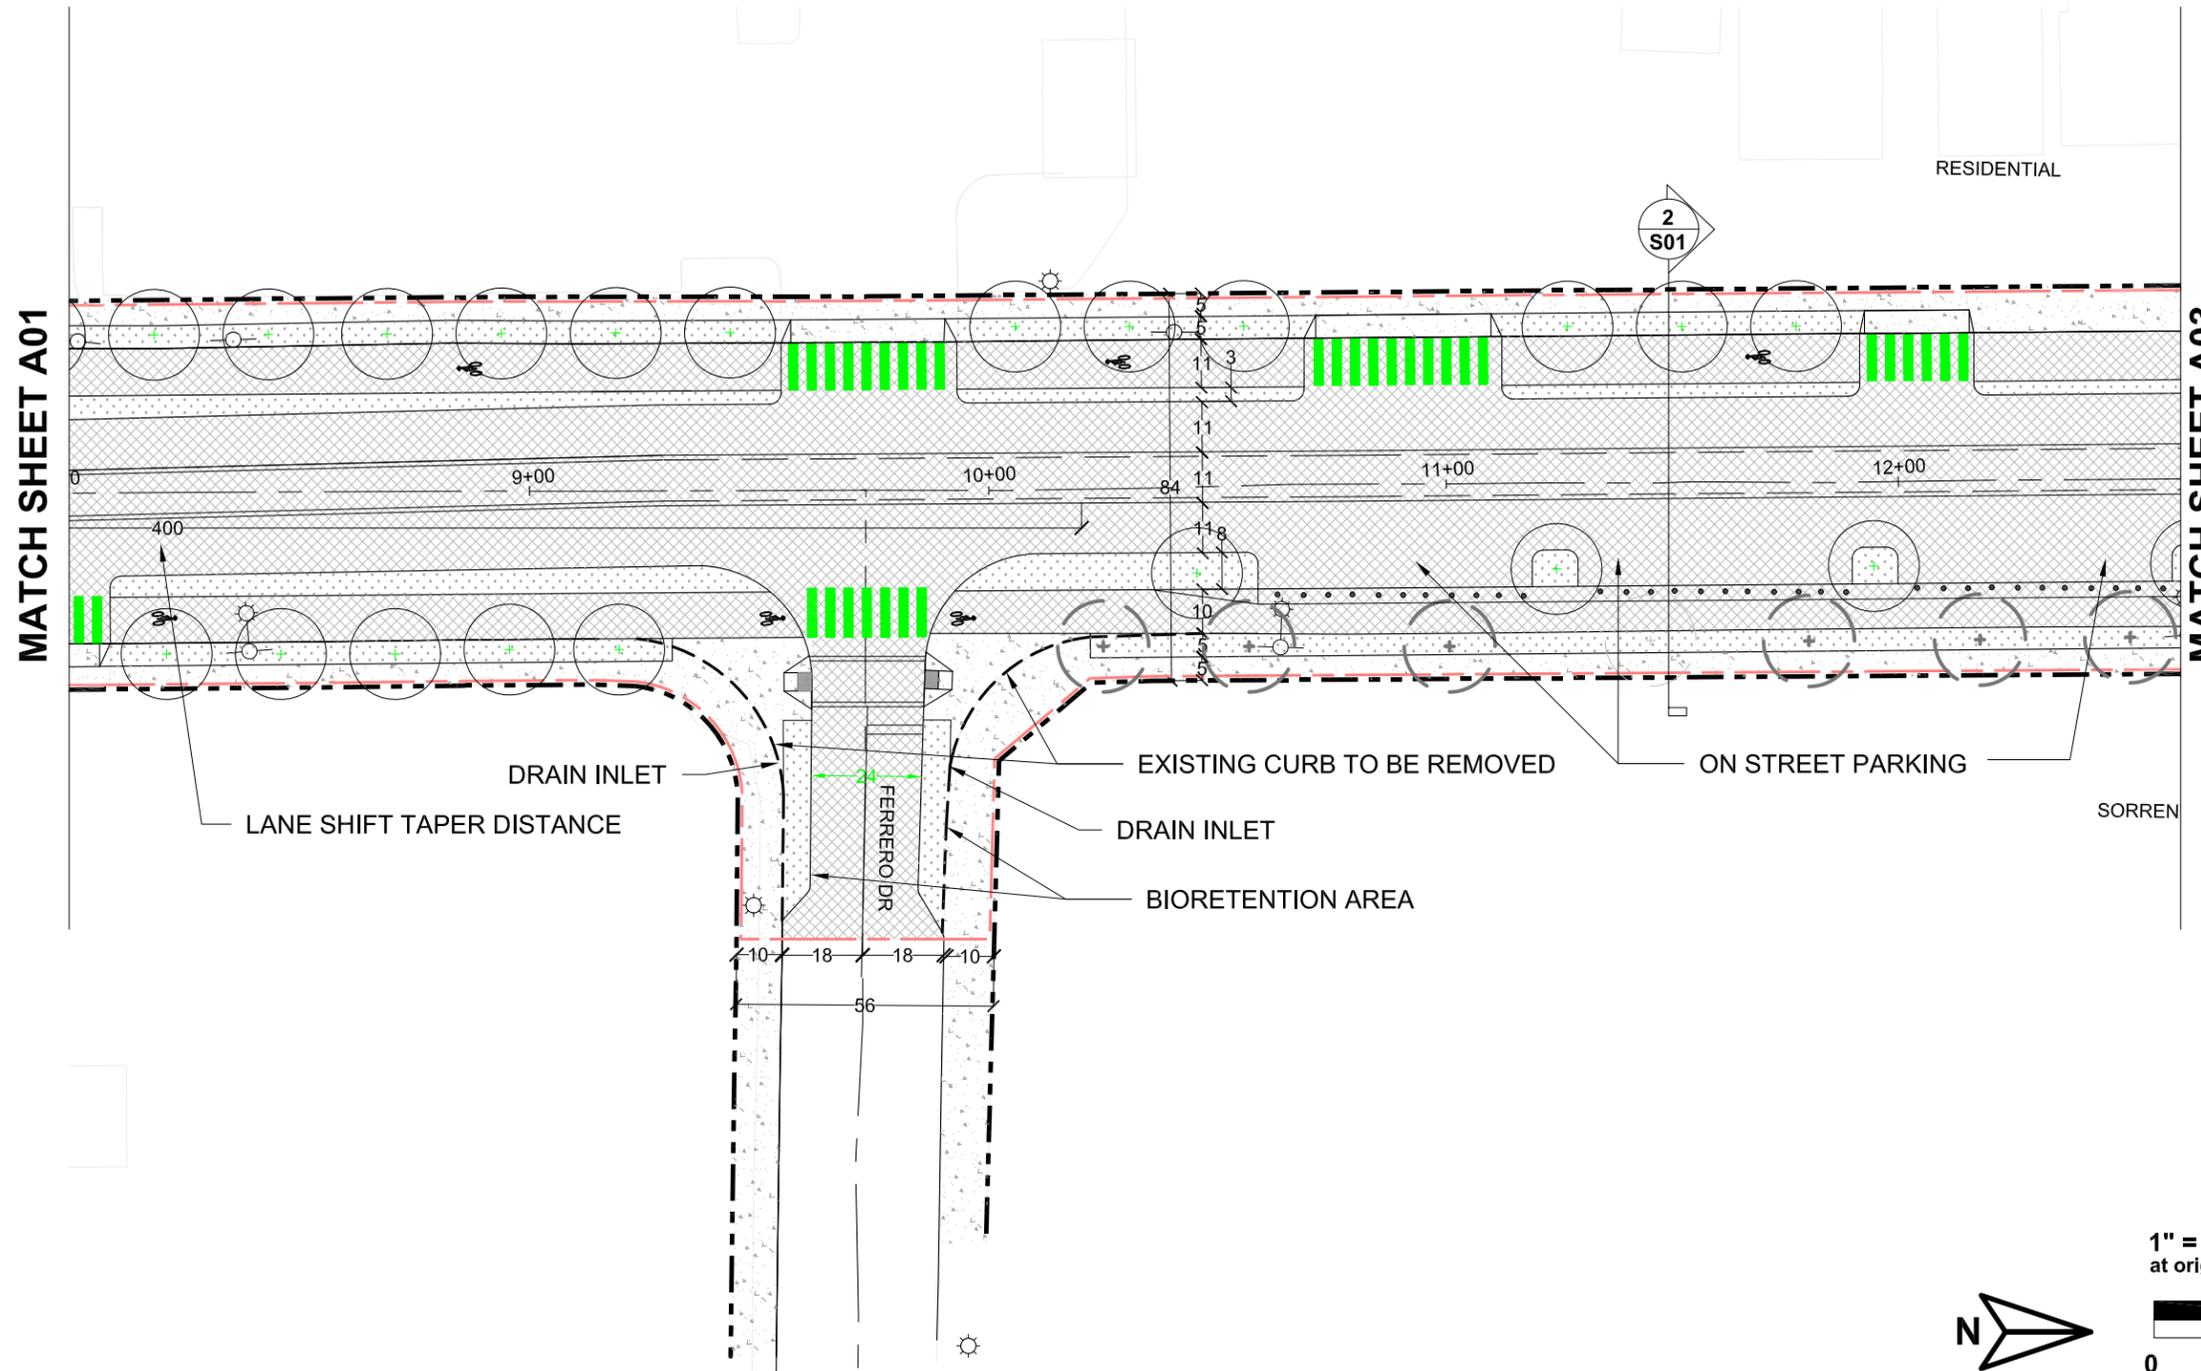

S/O FERRERO DR to S/O MONTE VISTA AVE
 STA: 8+05 TO STA: 12+62

KEY MAP
 1" = 1000' N>
 at original size

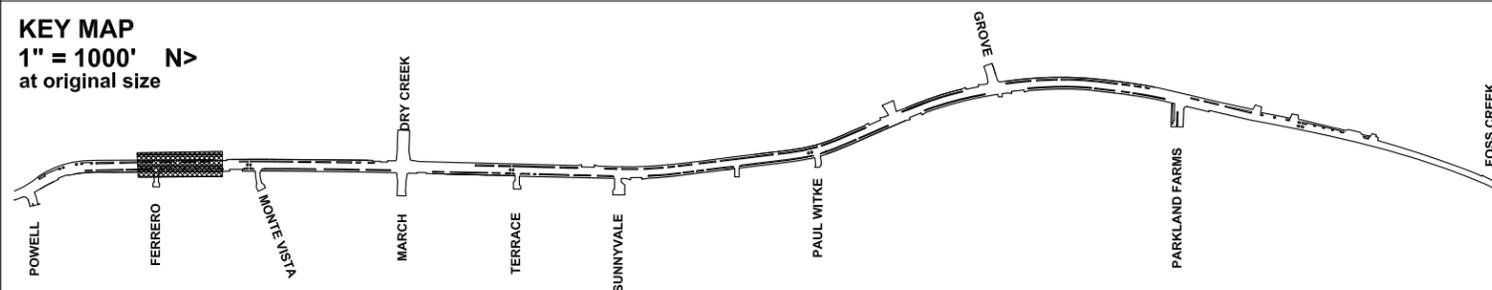

LEGEND

- PLANTING AREA
- SIDEWALK
- 2" MILL & OVERLAY
- BIKE LANE
- SIGNALIZED
- CROSSWALK
- BIKE CROSSWALK
- RIGHT OF WAY
- LIMIT OF WORK
- EXISTING CURB TO BE REMOVED
- PROPOSED TREE
- EXISTING TREE TO REMAIN
- FLEXIBLE REFLECTOR
- POLE MOUNTED SIGNAL
- MAST ARM SIGNAL
- ELEC. POLE
- ELEC. POLE W/ COBRAHEAD
- RRFB PED CROSSING

1" = 40'
 at original size



HEALDSBURG
 AVENUE
 COMPLETE
 STREETS
 PROJECT

HEALDSBURG
 CALIFORNIA

PROJECT TEAM:



MOORE IACOFANO GOLTSMAN, INC.
 FEHR & PEERS

PROJECT NOTES:


PROPOSED TREES
 ADJACENT TO TRAVEL
 LANES SHALL BE SET
 BACK 3' 6" FROM THE
 TRAVEL LANE

OVERALL PLAN
 SEGMENT 2


SHEET 3 OF 19

A02

CHECKED BY	DATE
DRAWN BY	JOB NO.
	19021.00

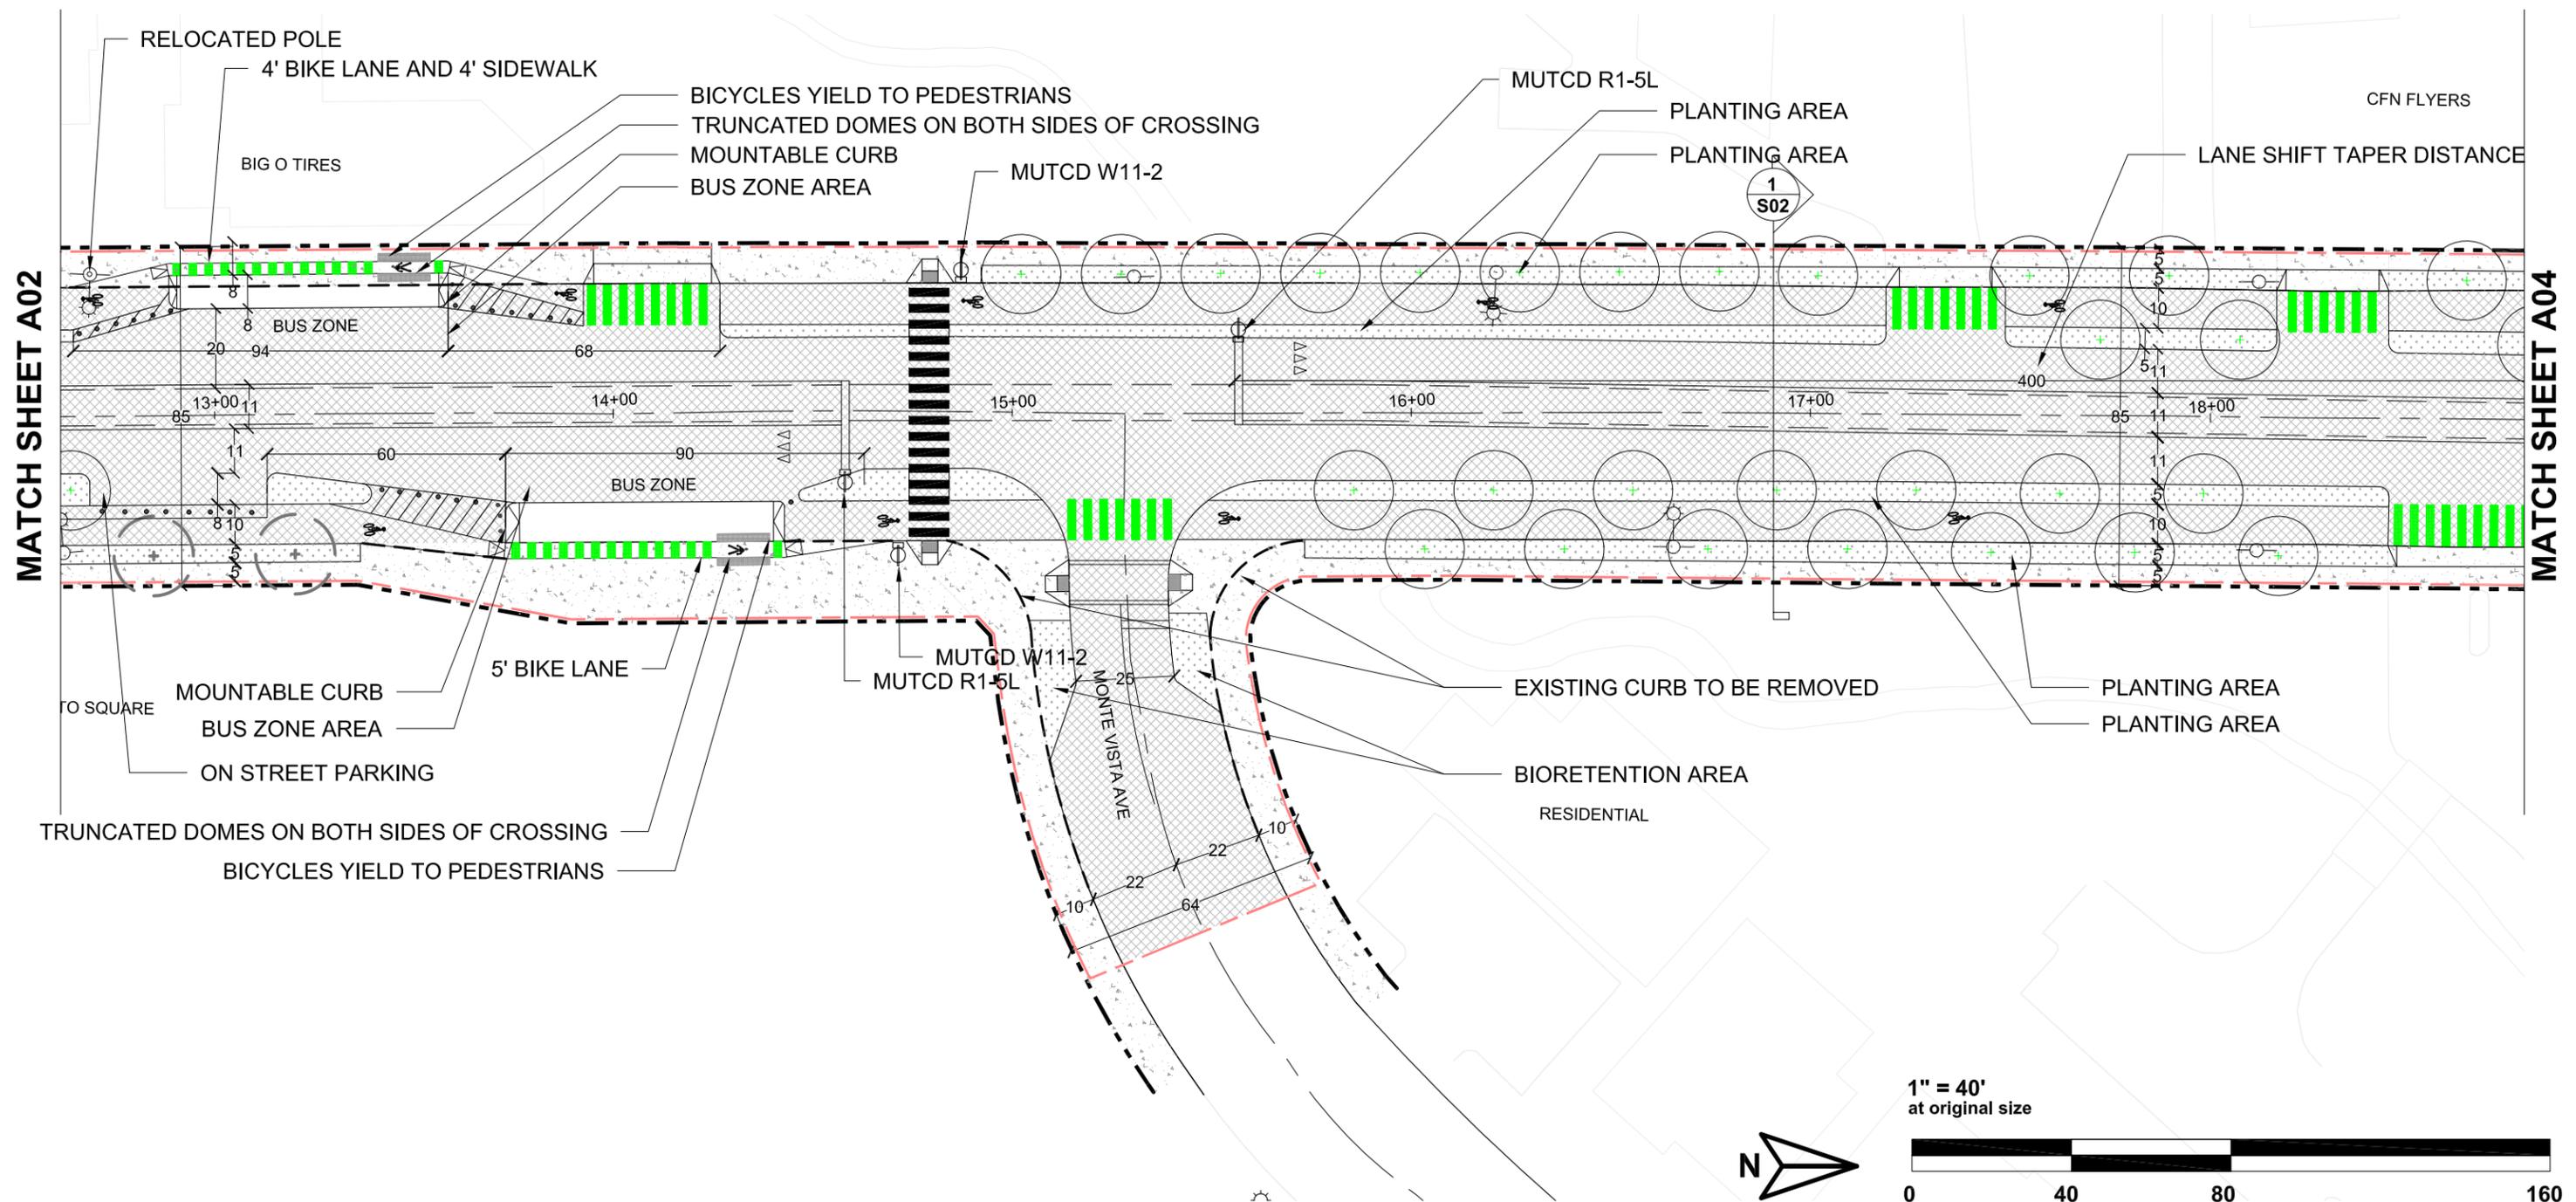

S/O MONTE VISTA AVE TO N/O MONTE VISTA AVE
STA: 12+62 TO STA: 18+78

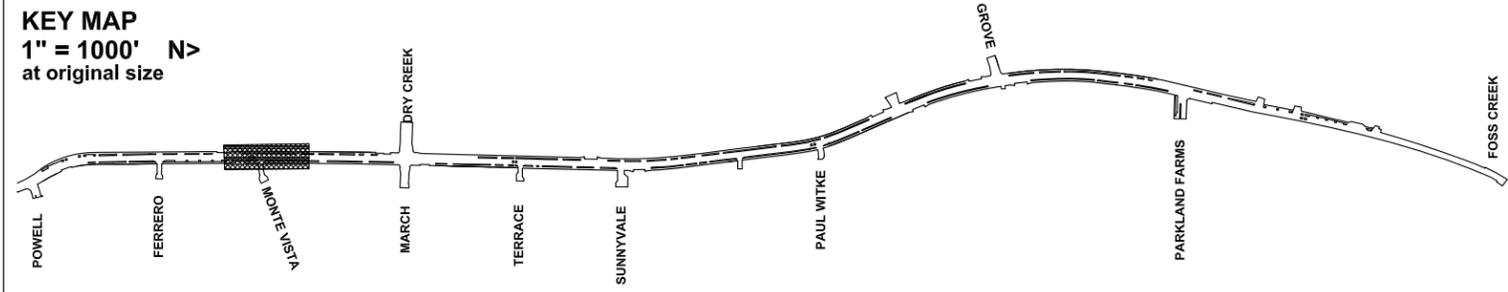

LEGEND

PLANTING AREA	FLEXIBLE REFLECTOR
SIDEWALK	POLE MOUNTED SIGNAL
2" MILL & OVERLAY	MAST ARM SIGNAL
BIKE LANE	ELEC. POLE
SIGNALIZED	ELEC. POLE W/ COBRAHEAD
CROSSWALK	RRFB PED CROSSING
BIKE CROSSWALK	
RIGHT OF WAY	
LIMIT OF WORK	
EXISTING CURB TO BE REMOVED	
PROPOSED TREE	
EXISTING TREE TO REMAIN	



HEALDSBURG AVENUE COMPLETE STREETS PROJECT
HEALDSBURG CALIFORNIA

PROJECT TEAM:

MOORE IACOFANO GOLTSMAN, INC.
FEHR & PEERS

PROJECT NOTES:
PROPOSED TREES ADJACENT TO TRAVEL LANES SHALL BE SET BACK 3' 6" FROM THE TRAVEL LANE

OVERALL PLAN SEGMENT 3


SHEET 4 OF 19

A03

CHECKED BY	DATE
	09-01-20
DRAWN BY	JOB NO.
	19021.00


MATCH SHEET A03

MATCH SHEET A05

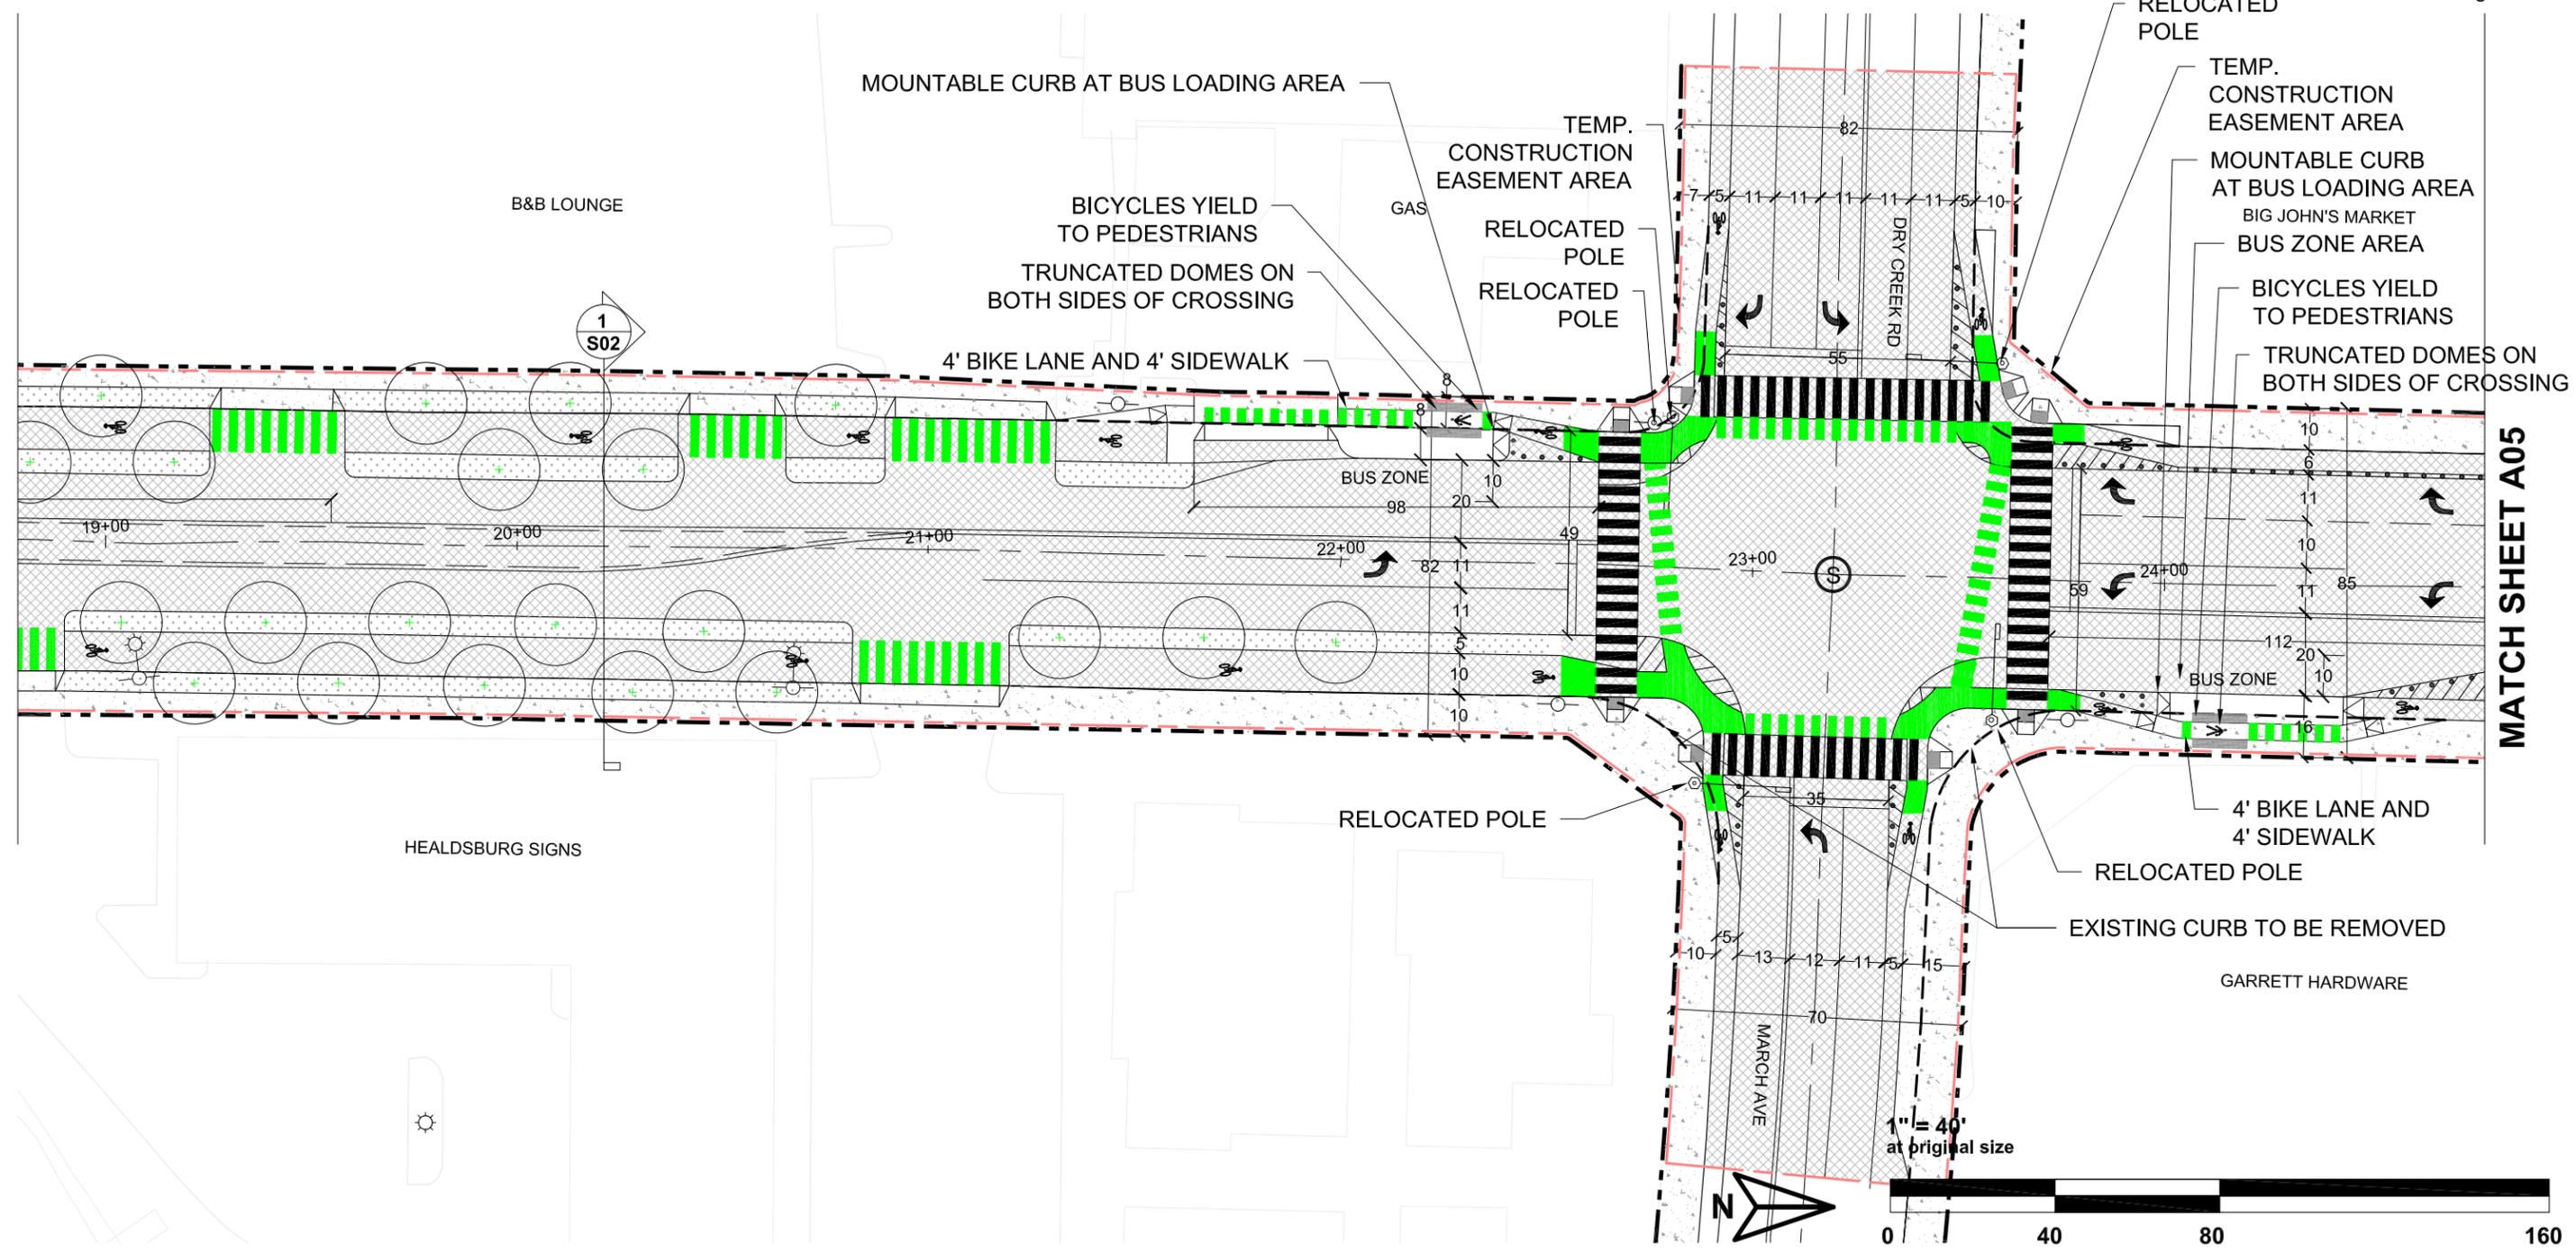

N/O MONTE VISTA AVE TO N/O DRY CREEK RD AND MARCH AVE
 STA: 18+78 TO STA: 24+78

KEY MAP
 1" = 1000' N
 at original size

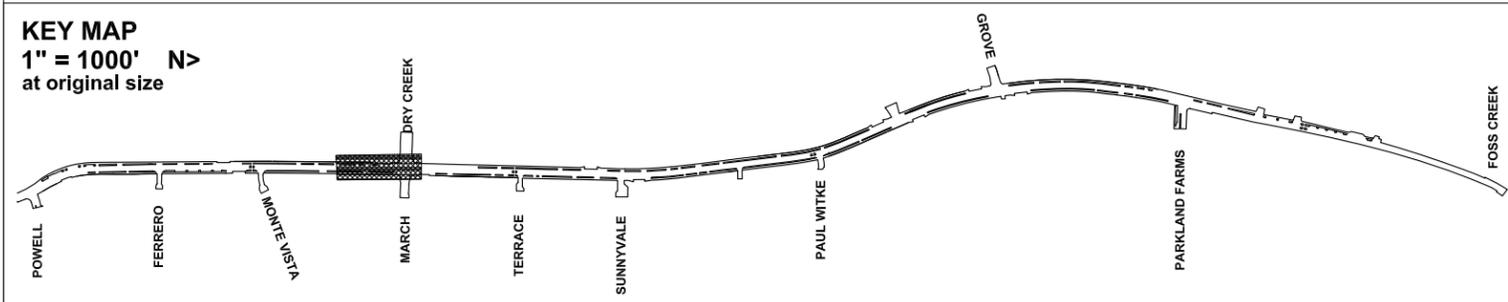

LEGEND

	PLANTING AREA		FLEXIBLE REFLECTOR
	SIDEWALK		POLE MOUNTED SIGNAL
	2" MILL & OVERLAY		MAST ARM SIGNAL
	BIKE LANE		ELEC. POLE
	SIGNALIZED		ELEC. POLE W/ COBRAHEAD
	CROSSWALK		RRFB PED CROSSING
	BIKE CROSSWALK		
	RIGHT OF WAY		
	LIMIT OF WORK		
	EXISTING CURB TO BE REMOVED		
	PROPOSED TREE		
	EXISTING TREE TO REMAIN		

HEALDSBURG AVENUE COMPLETE STREETS PROJECT
 HEALDSBURG CALIFORNIA

PROJECT TEAM:
 MOORE IACOFANO GOLTSMAN, INC.
 FEHR & PEERS


PROJECT NOTES:
 PROPOSED TREES ADJACENT TO TRAVEL LANES SHALL BE SET BACK 3' 6" FROM THE TRAVEL LANE

OVERALL PLAN SEGMENT 4

SHEET 5 OF 19


A04

CHECKED BY	DATE
DRAWN BY	JOB NO.
	19021.00

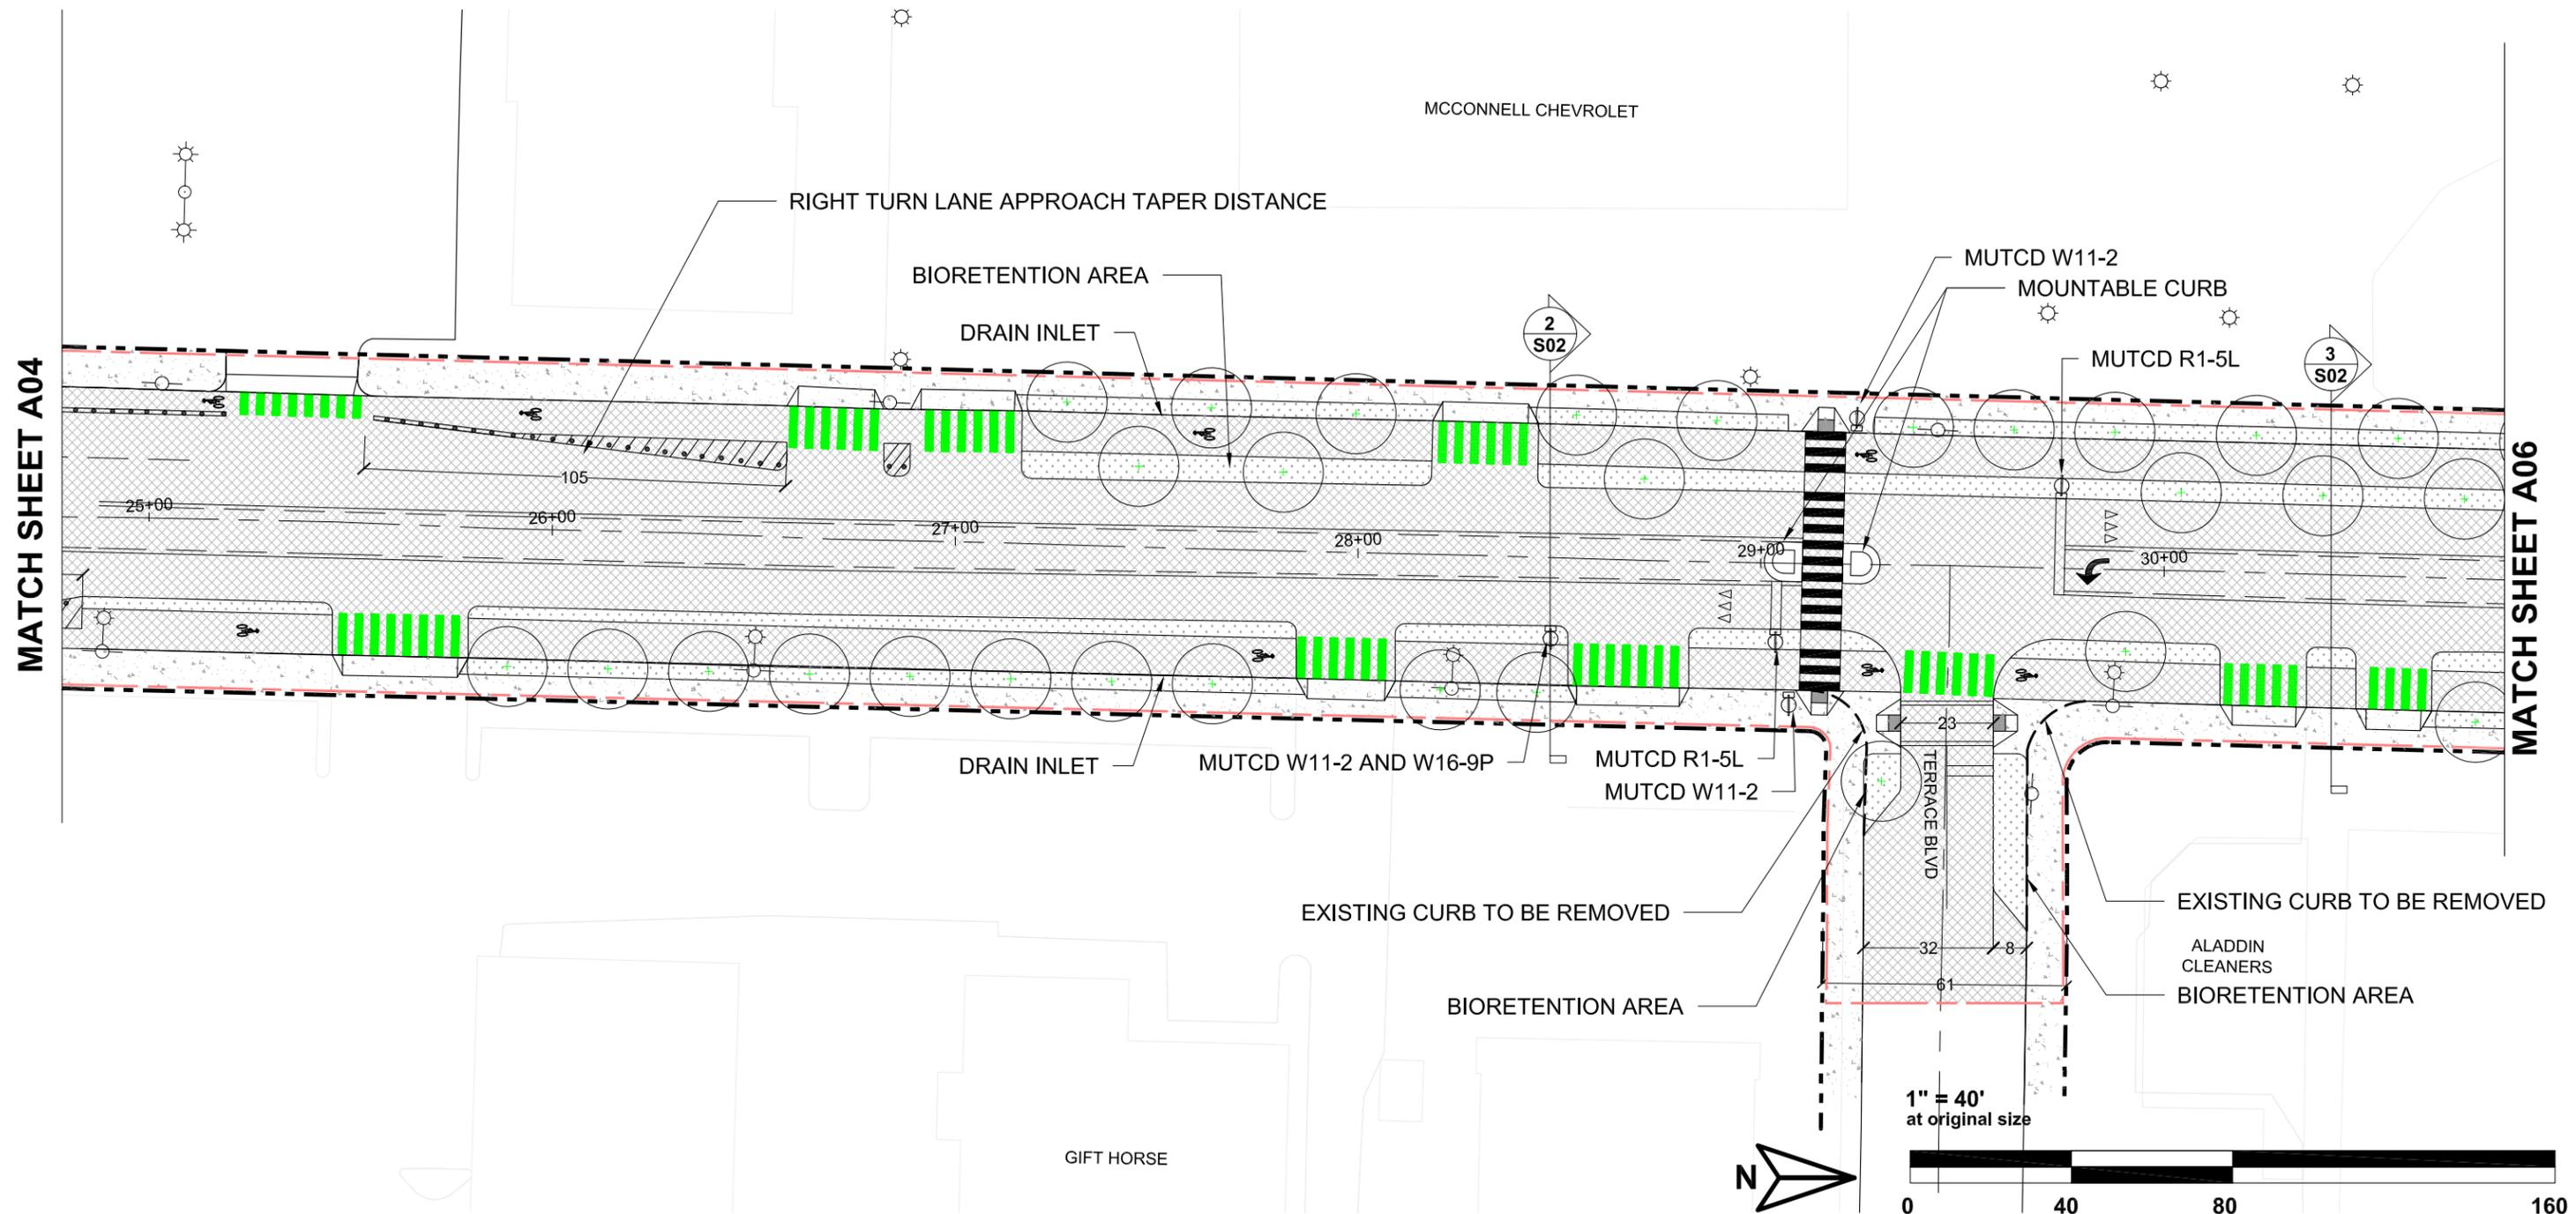

N/O DRY CREEK RD AND MARCH AVE TO N/O TERRACE BLVD
 STA: 24+78 TO STA: 30+84

KEY MAP
 1" = 1000'
 at original size

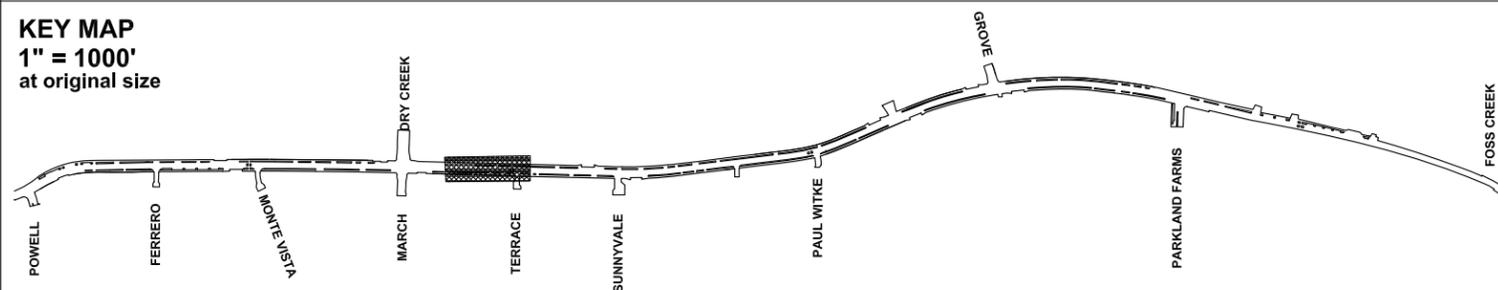

LEGEND

- PLANTING AREA
- SIDEWALK
- 2" MILL & OVERLAY
- BIKE LANE
- SIGNALIZED
- CROSSWALK
- BIKE CROSSWALK
- RIGHT OF WAY
- LIMIT OF WORK
- EXISTING CURB TO BE REMOVED
- PROPOSED TREE
- EXISTING TREE TO REMAIN
- FLEXIBLE REFLECTOR
- POLE MOUNTED SIGNAL
- MAST ARM SIGNAL
- ELEC. POLE
- ELEC. POLE W/ COBRAHEAD
- RRFB PED CROSSING



HEALDSBURG
 AVENUE
 COMPLETE
 STREETS
 PROJECT

HEALDSBURG
 CALIFORNIA

PROJECT TEAM:



MOORE IACOFANO GOLTSMAN, INC.
 FEHR & PEERS

PROJECT NOTES:


PROPOSED TREES
 ADJACENT TO TRAVEL
 LANES SHALL BE SET
 BACK 3' 6" FROM THE
 TRAVEL LANE

OVERALL PLAN
 SEGMENT 5


SHEET 6 OF 19

A05

CHECKED BY	DATE
DRAWN BY	JOB NO.
	19021.00

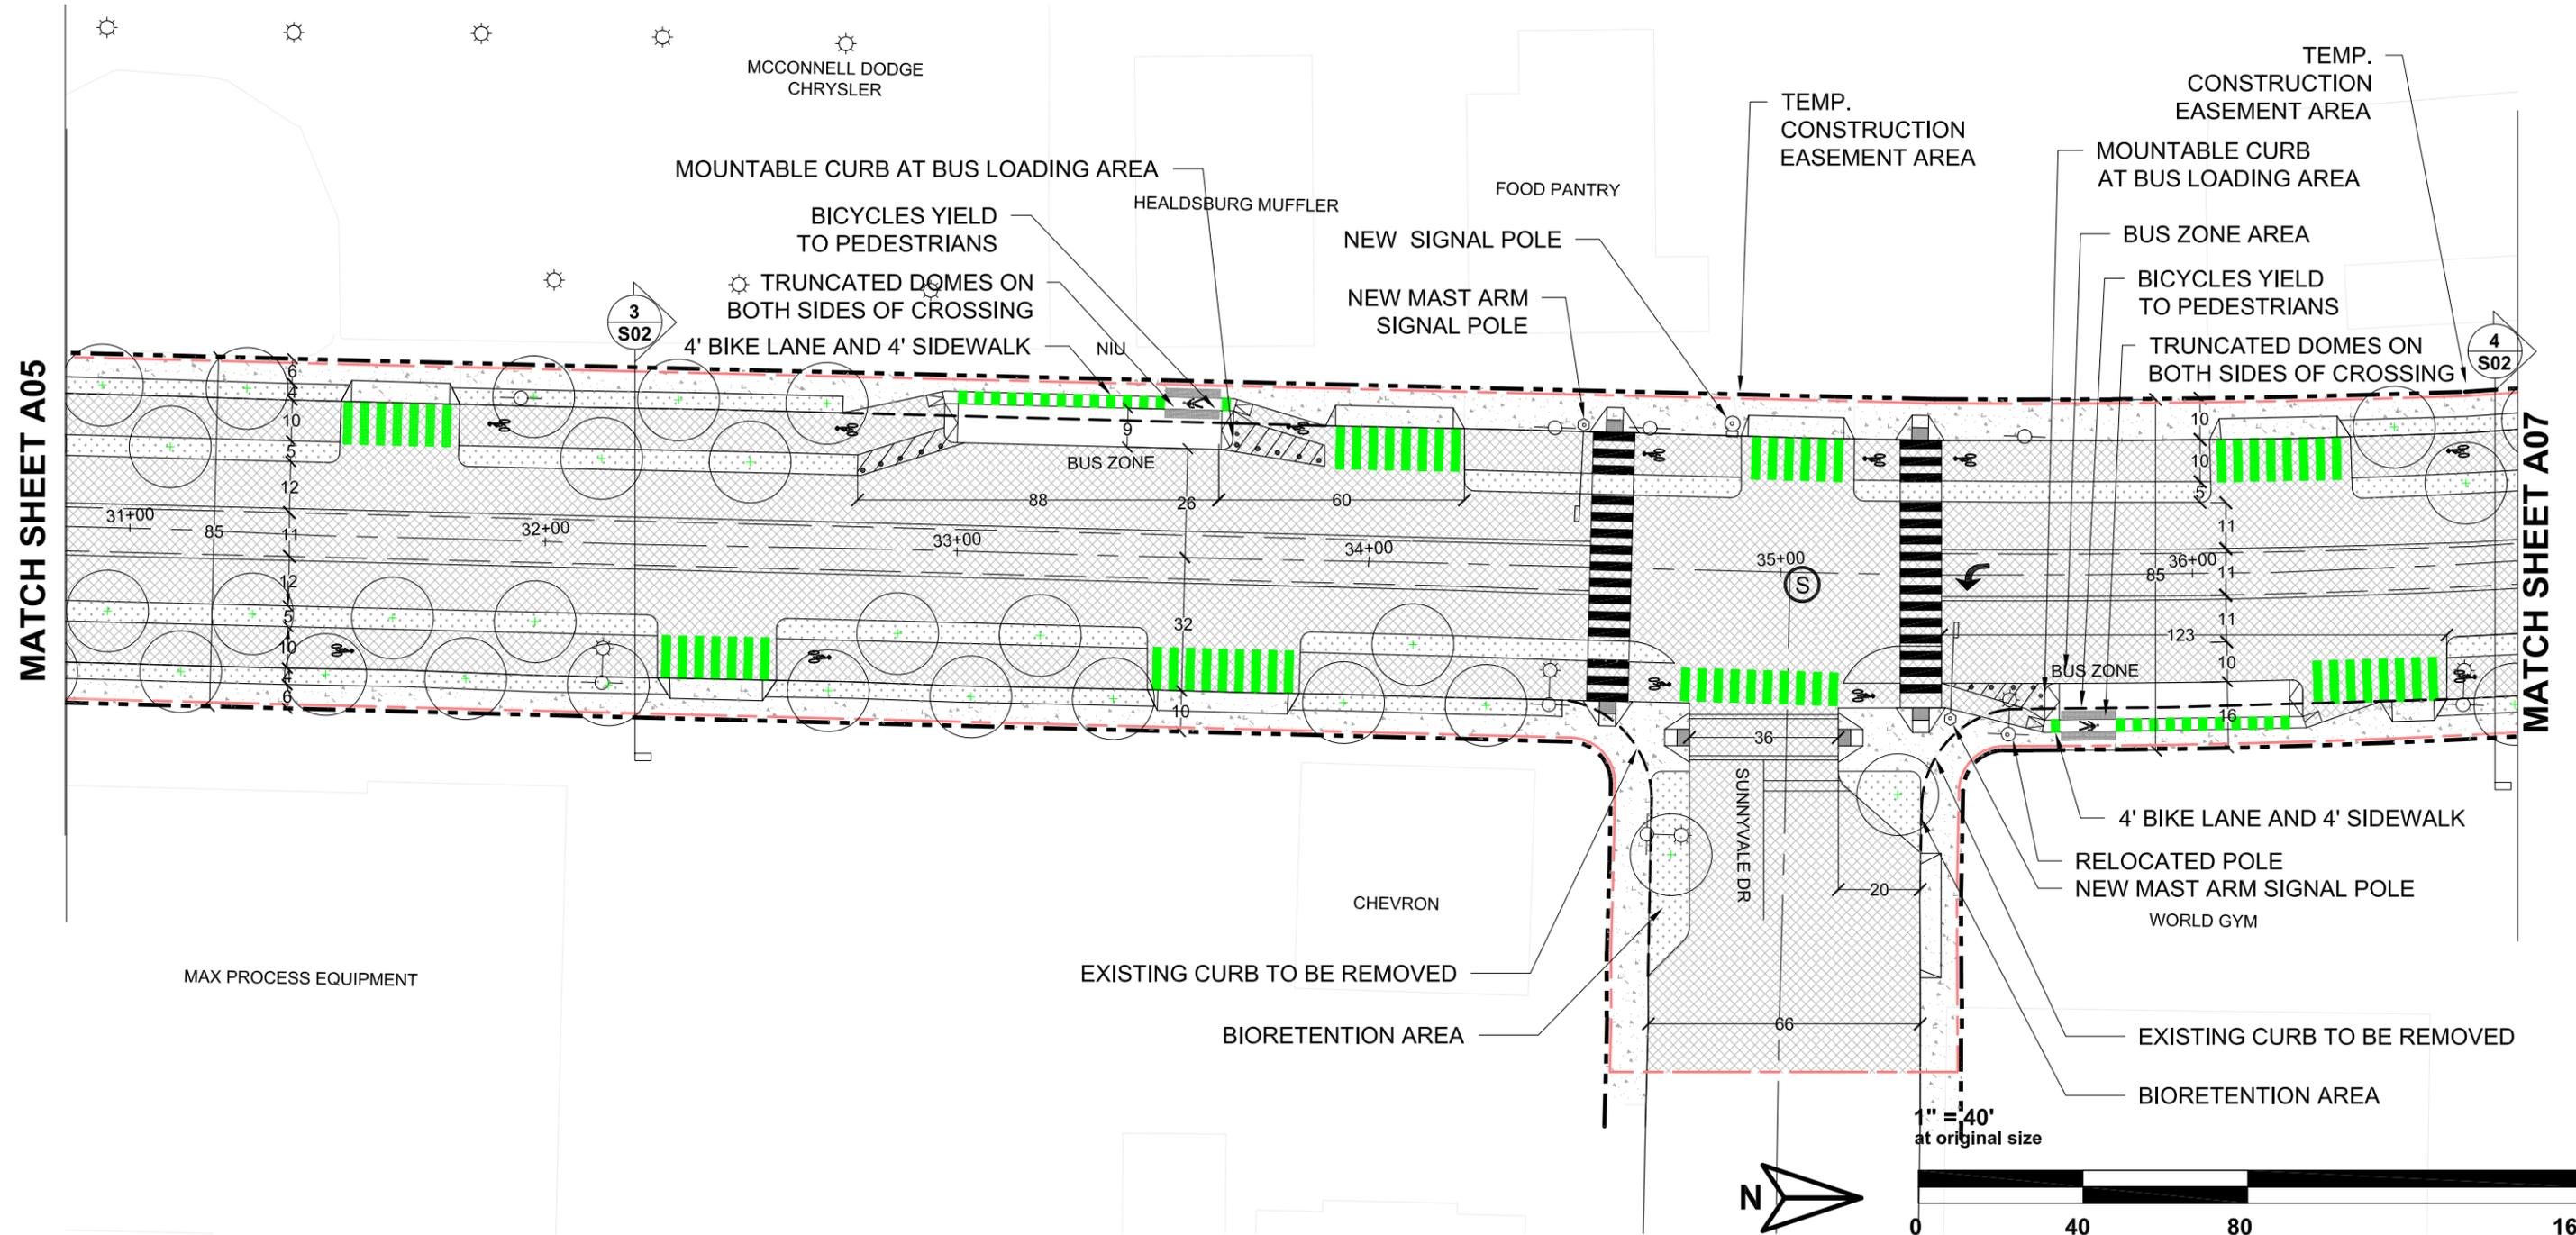

N/O TERRACE BLVD TO N/O SUNNYVALE DR
STA: 30+84 TO STA: 36+78

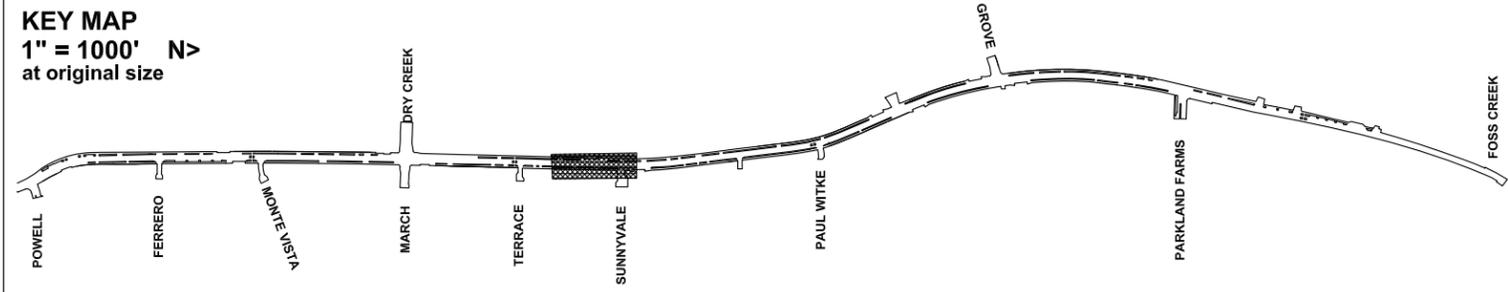

LEGEND

	PLANTING AREA		FLEXIBLE REFLECTOR
	SIDEWALK		POLE MOUNTED SIGNAL
	2" MILL & OVERLAY		MAST ARM SIGNAL
	BIKE LANE		ELEC. POLE
	SIGNALIZED		ELEC. POLE W/ COBRAHEAD
	CROSSWALK		RRFB PED CROSSING
	BIKE CROSSWALK		
	RIGHT OF WAY		
	LIMIT OF WORK		
	EXISTING CURB TO BE REMOVED		
	PROPOSED TREE		
	EXISTING TREE TO REMAIN		

HEALDSBURG AVENUE COMPLETE STREETS PROJECT
 HEALDSBURG CALIFORNIA

PROJECT TEAM:
 MOORE IACOFANO GOLTSMAN, INC. FEHR & PEERS


PROJECT NOTES:
 PROPOSED TREES ADJACENT TO TRAVEL LANES SHALL BE SET BACK 3' 6" FROM THE TRAVEL LANE

OVERALL PLAN SEGMENT 6
 SHEET 7 OF 19

A06

CHECKED BY	DATE
DRAWN BY	JOB NO.
	19021.00



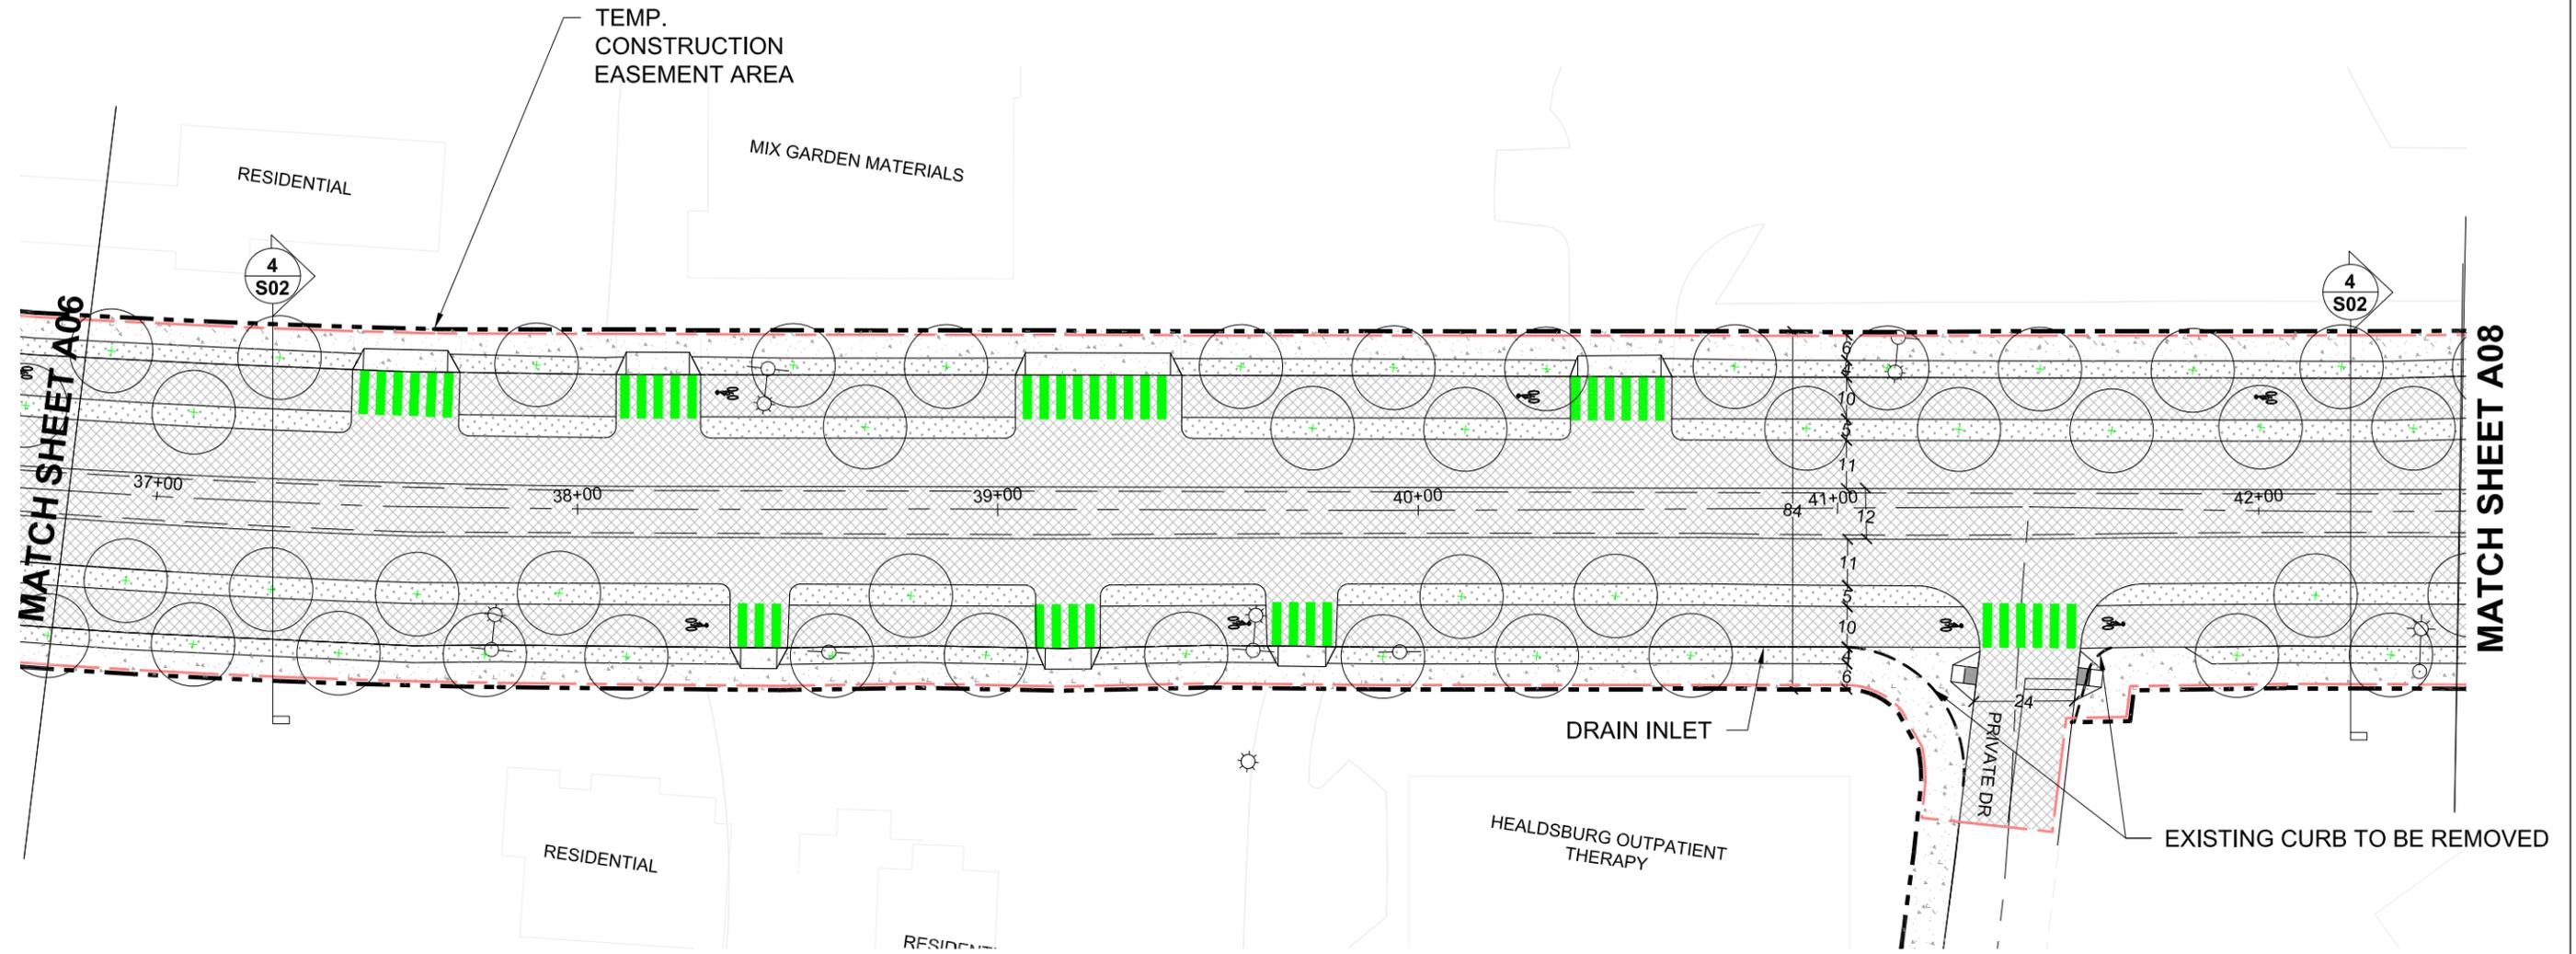


N/O SUNNYVALE DR TO S/O PAUL WITKE DR
 STA: 36+78 TO STA: 42+47

1" = 40'
 at original size



KEY MAP
 1" = 1000' N>
 at original size

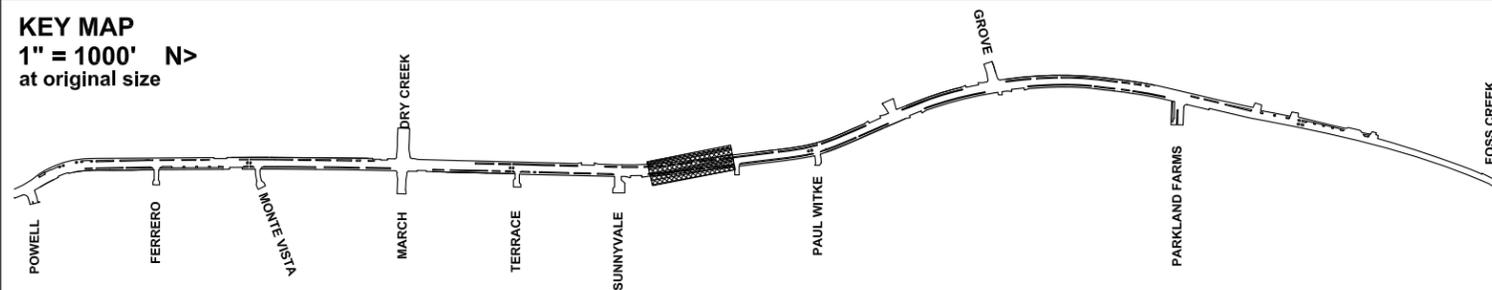

LEGEND

- PLANTING AREA
- SIDEWALK
- 2" MILL & OVERLAY
- BIKE LANE
- SIGNALIZED
- CROSSWALK
- BIKE CROSSWALK
- RIGHT OF WAY
- LIMIT OF WORK
- EXISTING CURB TO BE REMOVED
- PROPOSED TREE
- EXISTING TREE TO REMAIN
- FLEXIBLE REFLECTOR
- POLE MOUNTED SIGNAL
- MAST ARM SIGNAL
- ELEC. POLE
- ELEC. POLE W/ COBRAHEAD
- RRFB PED CROSSING



HEALDSBURG AVENUE COMPLETE STREETS PROJECT
 HEALDSBURG CALIFORNIA

PROJECT TEAM:
 MOORE IACOFANO GOLTSMAN, INC.
 FEHR & PEERS


PROJECT NOTES:
 PROPOSED TREES ADJACENT TO TRAVEL LANES SHALL BE SET BACK 3' 6" FROM THE TRAVEL LANE

OVERALL PLAN SEGMENT 7

SHEET 8 OF 19

A07

CHECKED BY	DATE
DRAWN BY	JOB NO.
	19021.00

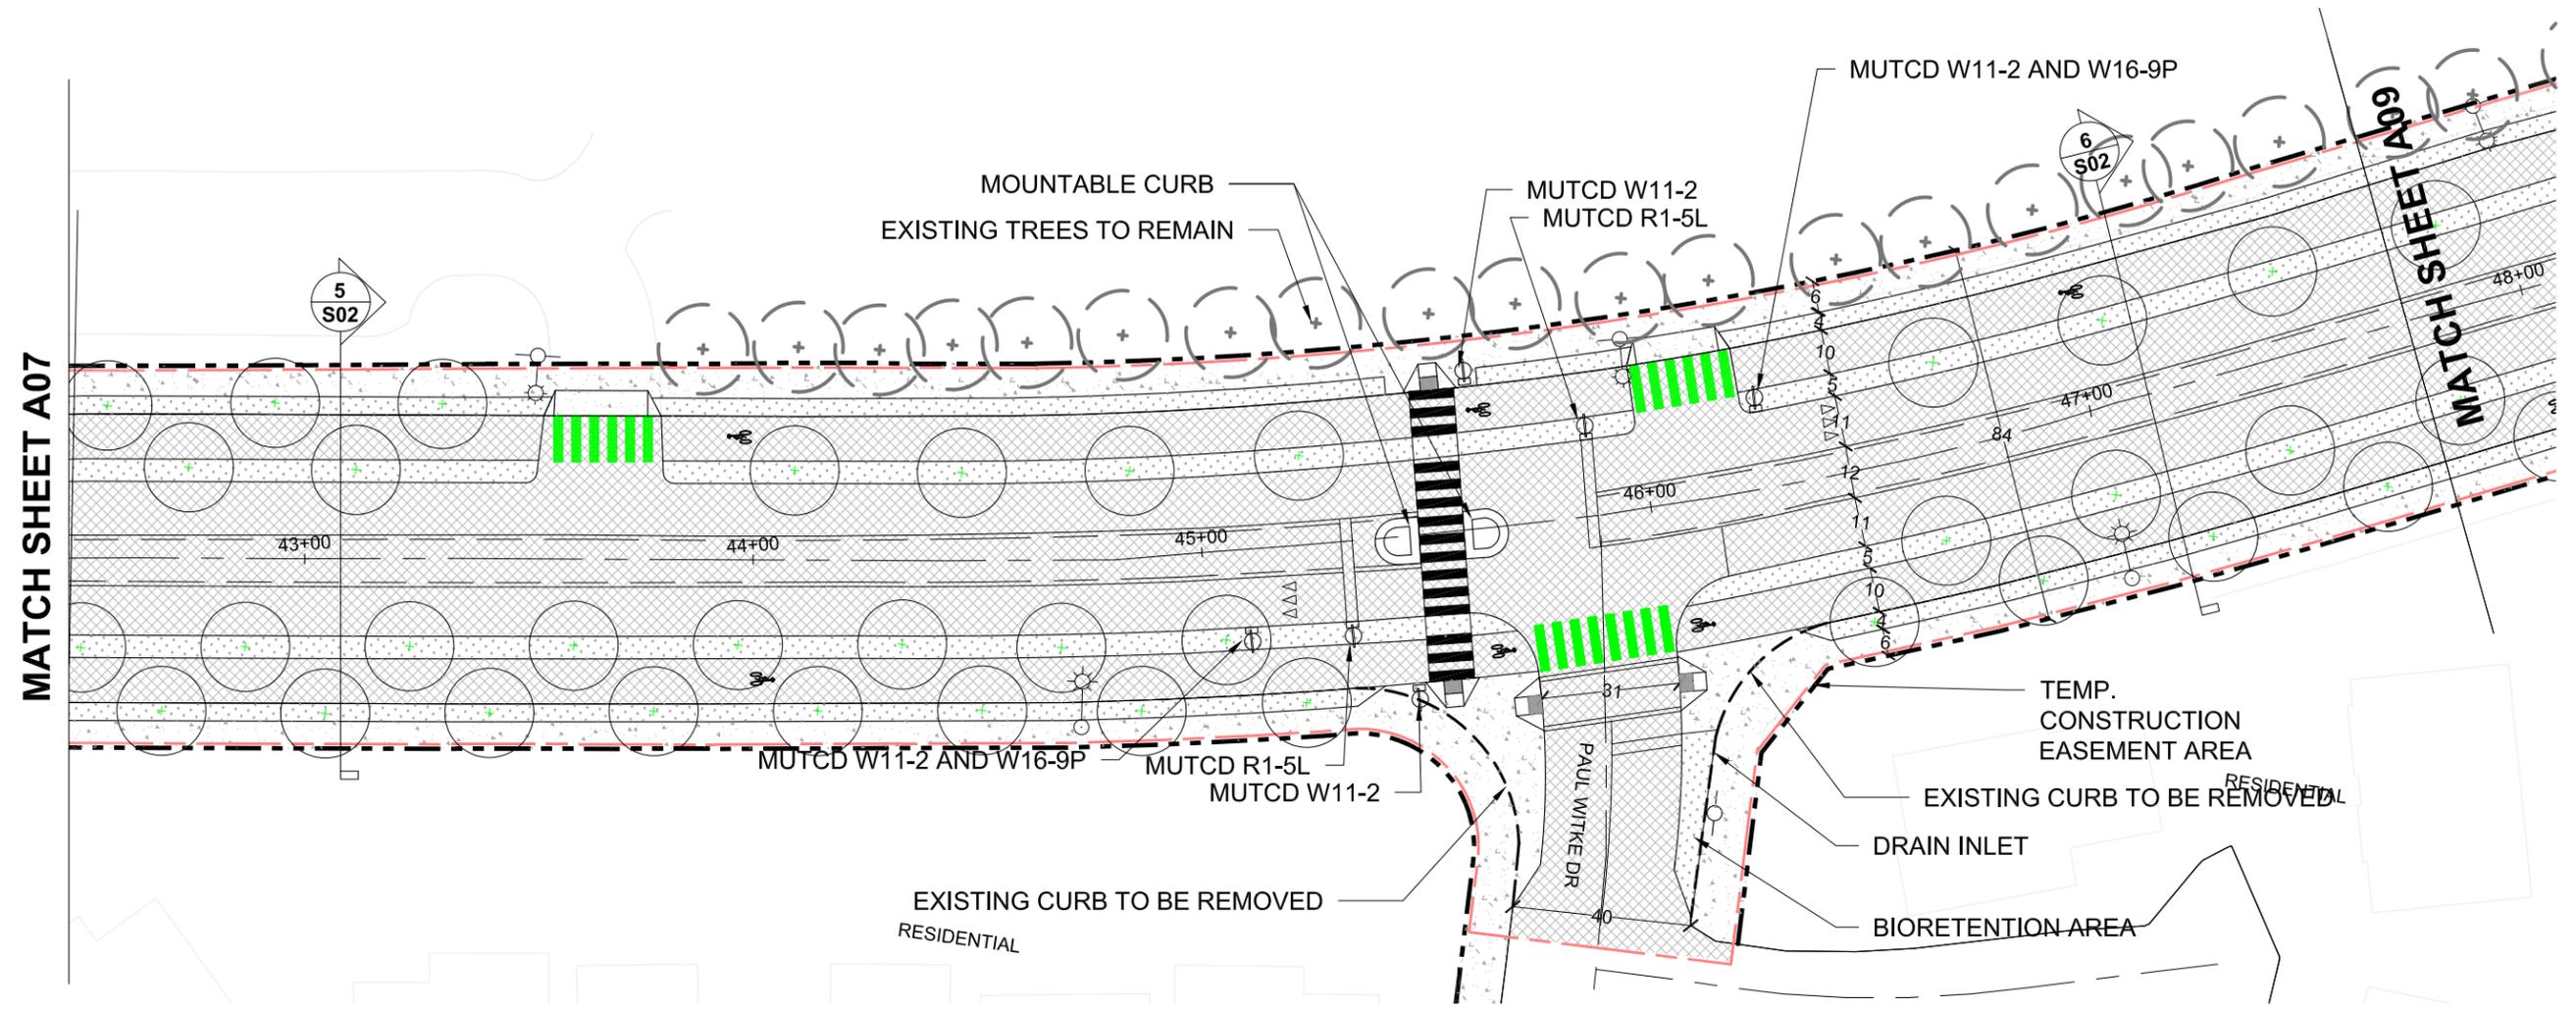


S/O PAUL WITKE DR TO S/O HEALDSBURG COMMUNITY CENTER
 STA: 42+47 TO STA: 47+73

1" = 40'
 at original size



KEY MAP
 1" = 1000' N>
 at original size

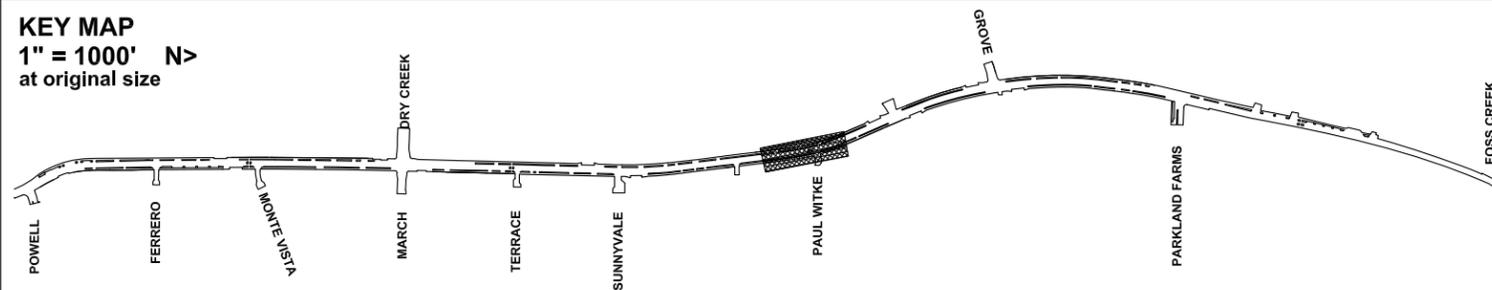

LEGEND

- PLANTING AREA
- SIDEWALK
- 2" MILL & OVERLAY
- BIKE LANE
- SIGNALIZED
- CROSSWALK
- BIKE CROSSWALK
- RIGHT OF WAY
- LIMIT OF WORK
- EXISTING CURB TO BE REMOVED
- PROPOSED TREE
- EXISTING TREE TO REMAIN
- FLEXIBLE REFLECTOR
- POLE MOUNTED SIGNAL
- MAST ARM SIGNAL
- ELEC. POLE
- ELEC. POLE W/ COBRAHEAD
- RRFB PED CROSSING



HEALDSBURG
 AVENUE
 COMPLETE
 STREETS
 PROJECT

HEALDSBURG
 CALIFORNIA

PROJECT TEAM:



MOORE IACOFANO GOLTSMAN, INC.
 FEHR & PEERS

PROJECT NOTES:


PROPOSED TREES
 ADJACENT TO TRAVEL
 LANES SHALL BE SET
 BACK 3' 6" FROM THE
 TRAVEL LANE

OVERALL PLAN
 SEGMENT 8



SHEET 9 OF 19

A08

CHECKED BY	DATE
DRAWN BY	JOB NO.
	19021.00

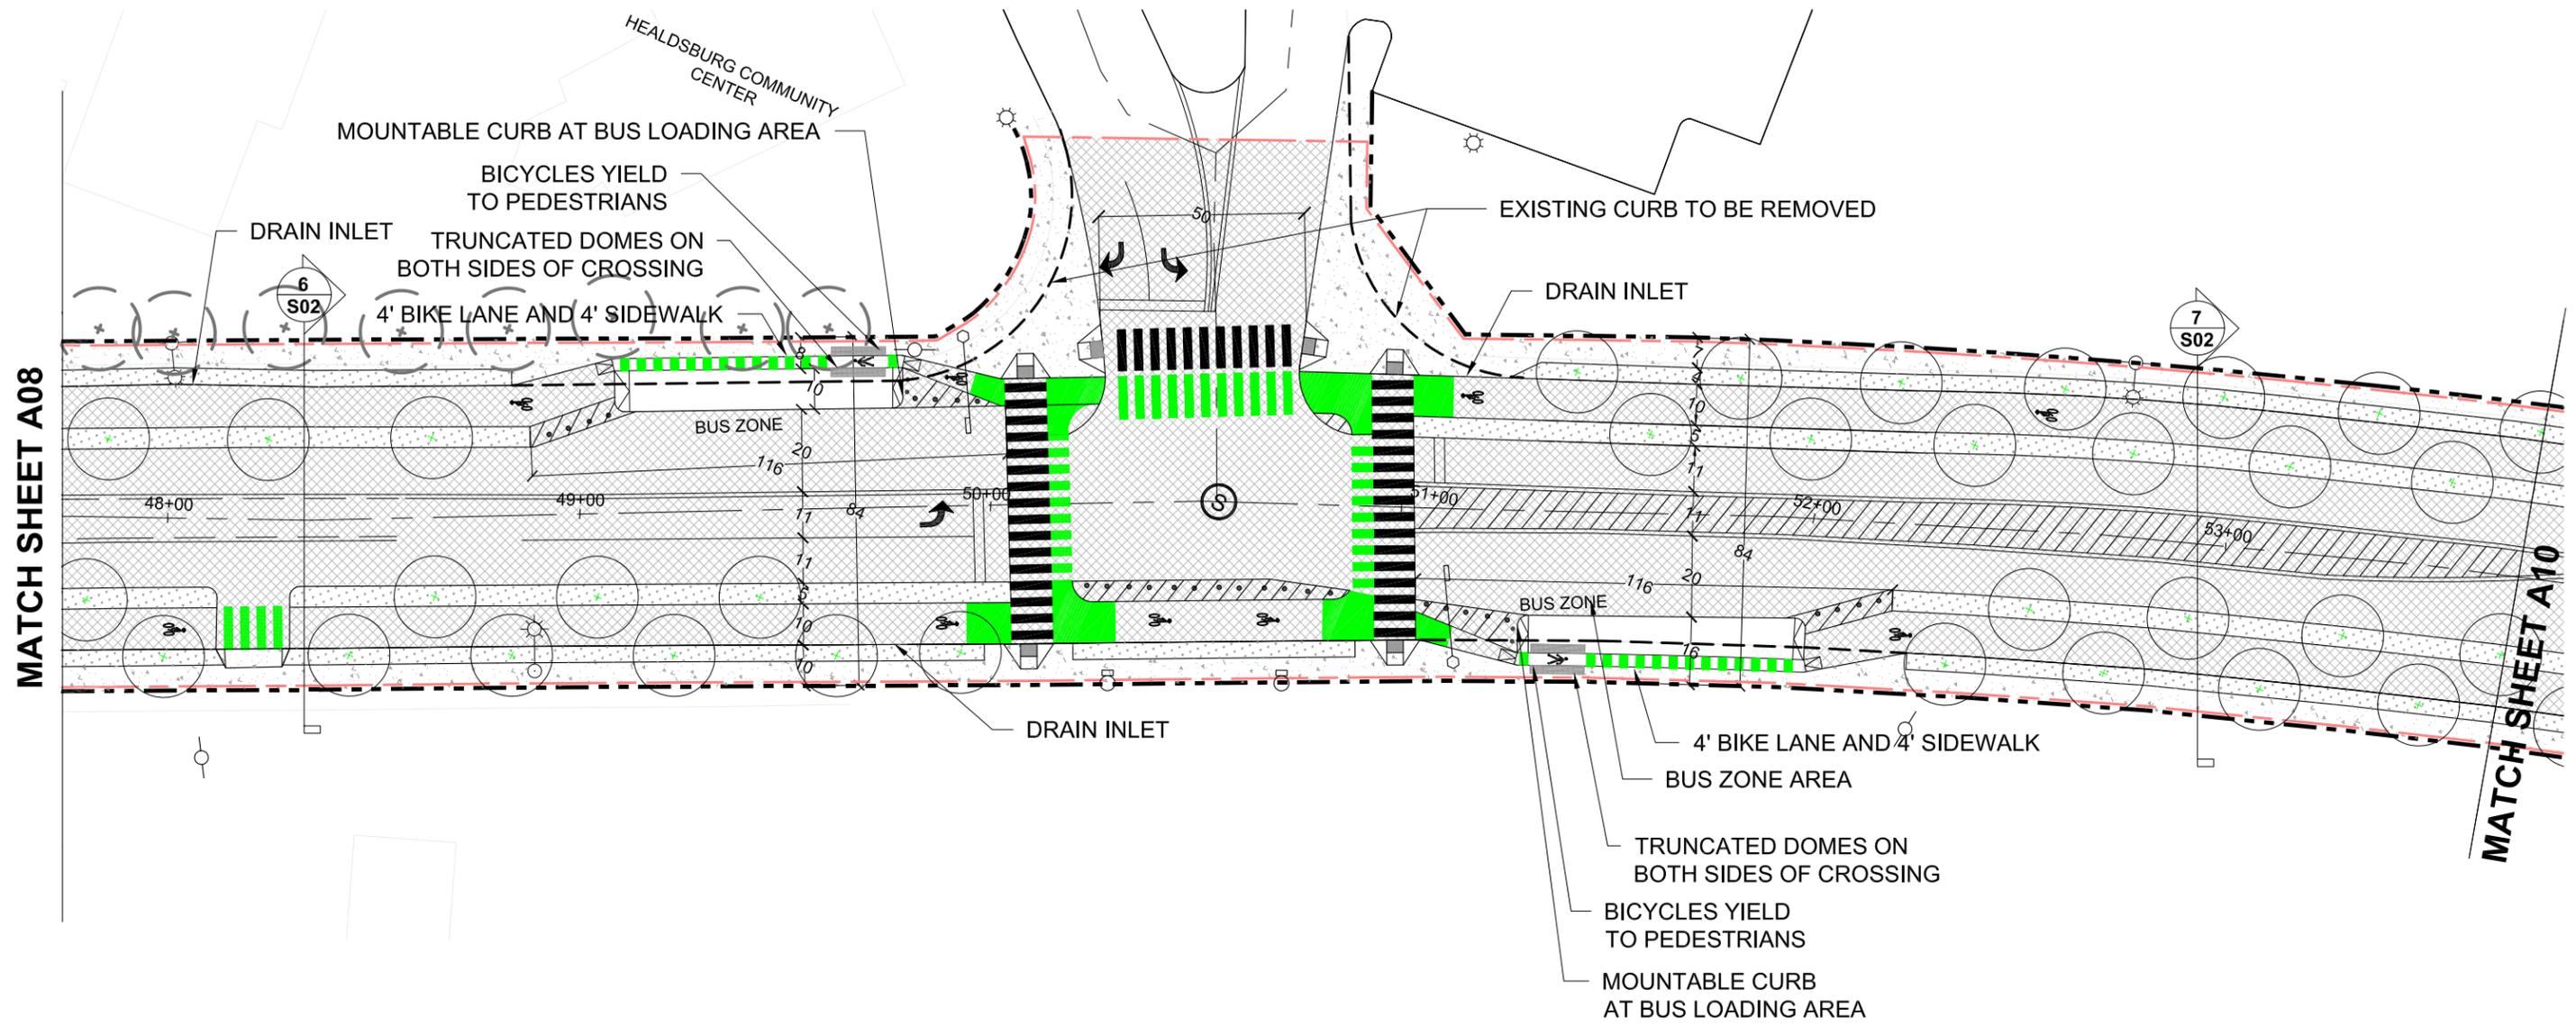

S/O HEALDSBURG COMMUNITY CENTER TO S/O GROVE ST
 STA: 47+73 TO STA: 53+69

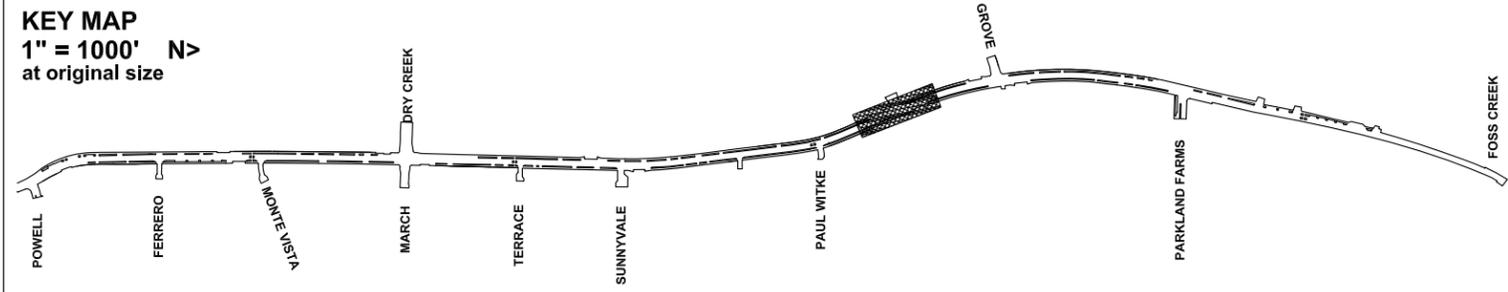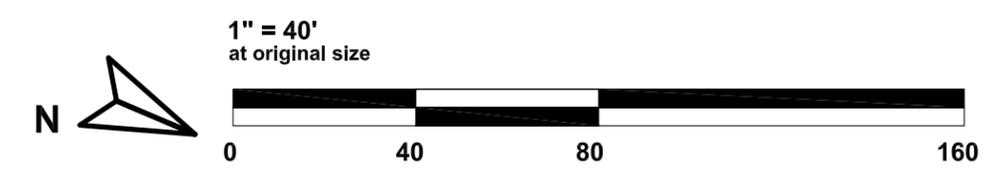

LEGEND

	PLANTING AREA		FLEXIBLE REFLECTOR
	SIDEWALK		POLE MOUNTED SIGNAL
	2" MILL & OVERLAY		MAST ARM SIGNAL
	BIKE LANE		ELEC. POLE
	SIGNALIZED		ELEC. POLE W/ COBRAHEAD
	CROSSWALK		RRFB PED CROSSING
	BIKE CROSSWALK		
	RIGHT OF WAY		
	LIMIT OF WORK		
	EXISTING CURB TO BE REMOVED		
	PROPOSED TREE		
	EXISTING TREE TO REMAIN		

HEALDSBURG AVENUE COMPLETE STREETS PROJECT
 HEALDSBURG CALIFORNIA

PROJECT TEAM:
 MOORE IACOFANO GOLTSMAN, INC. FEHR & PEERS


PROJECT NOTES:
 PROPOSED TREES ADJACENT TO TRAVEL LANES SHALL BE SET BACK 3' 6" FROM THE TRAVEL LANE

OVERALL PLAN SEGMENT 9


SHEET 10 OF 19

A09


CHECKED BY	DATE
	09-01-20
DRAWN BY	JOB NO.
	19021.00

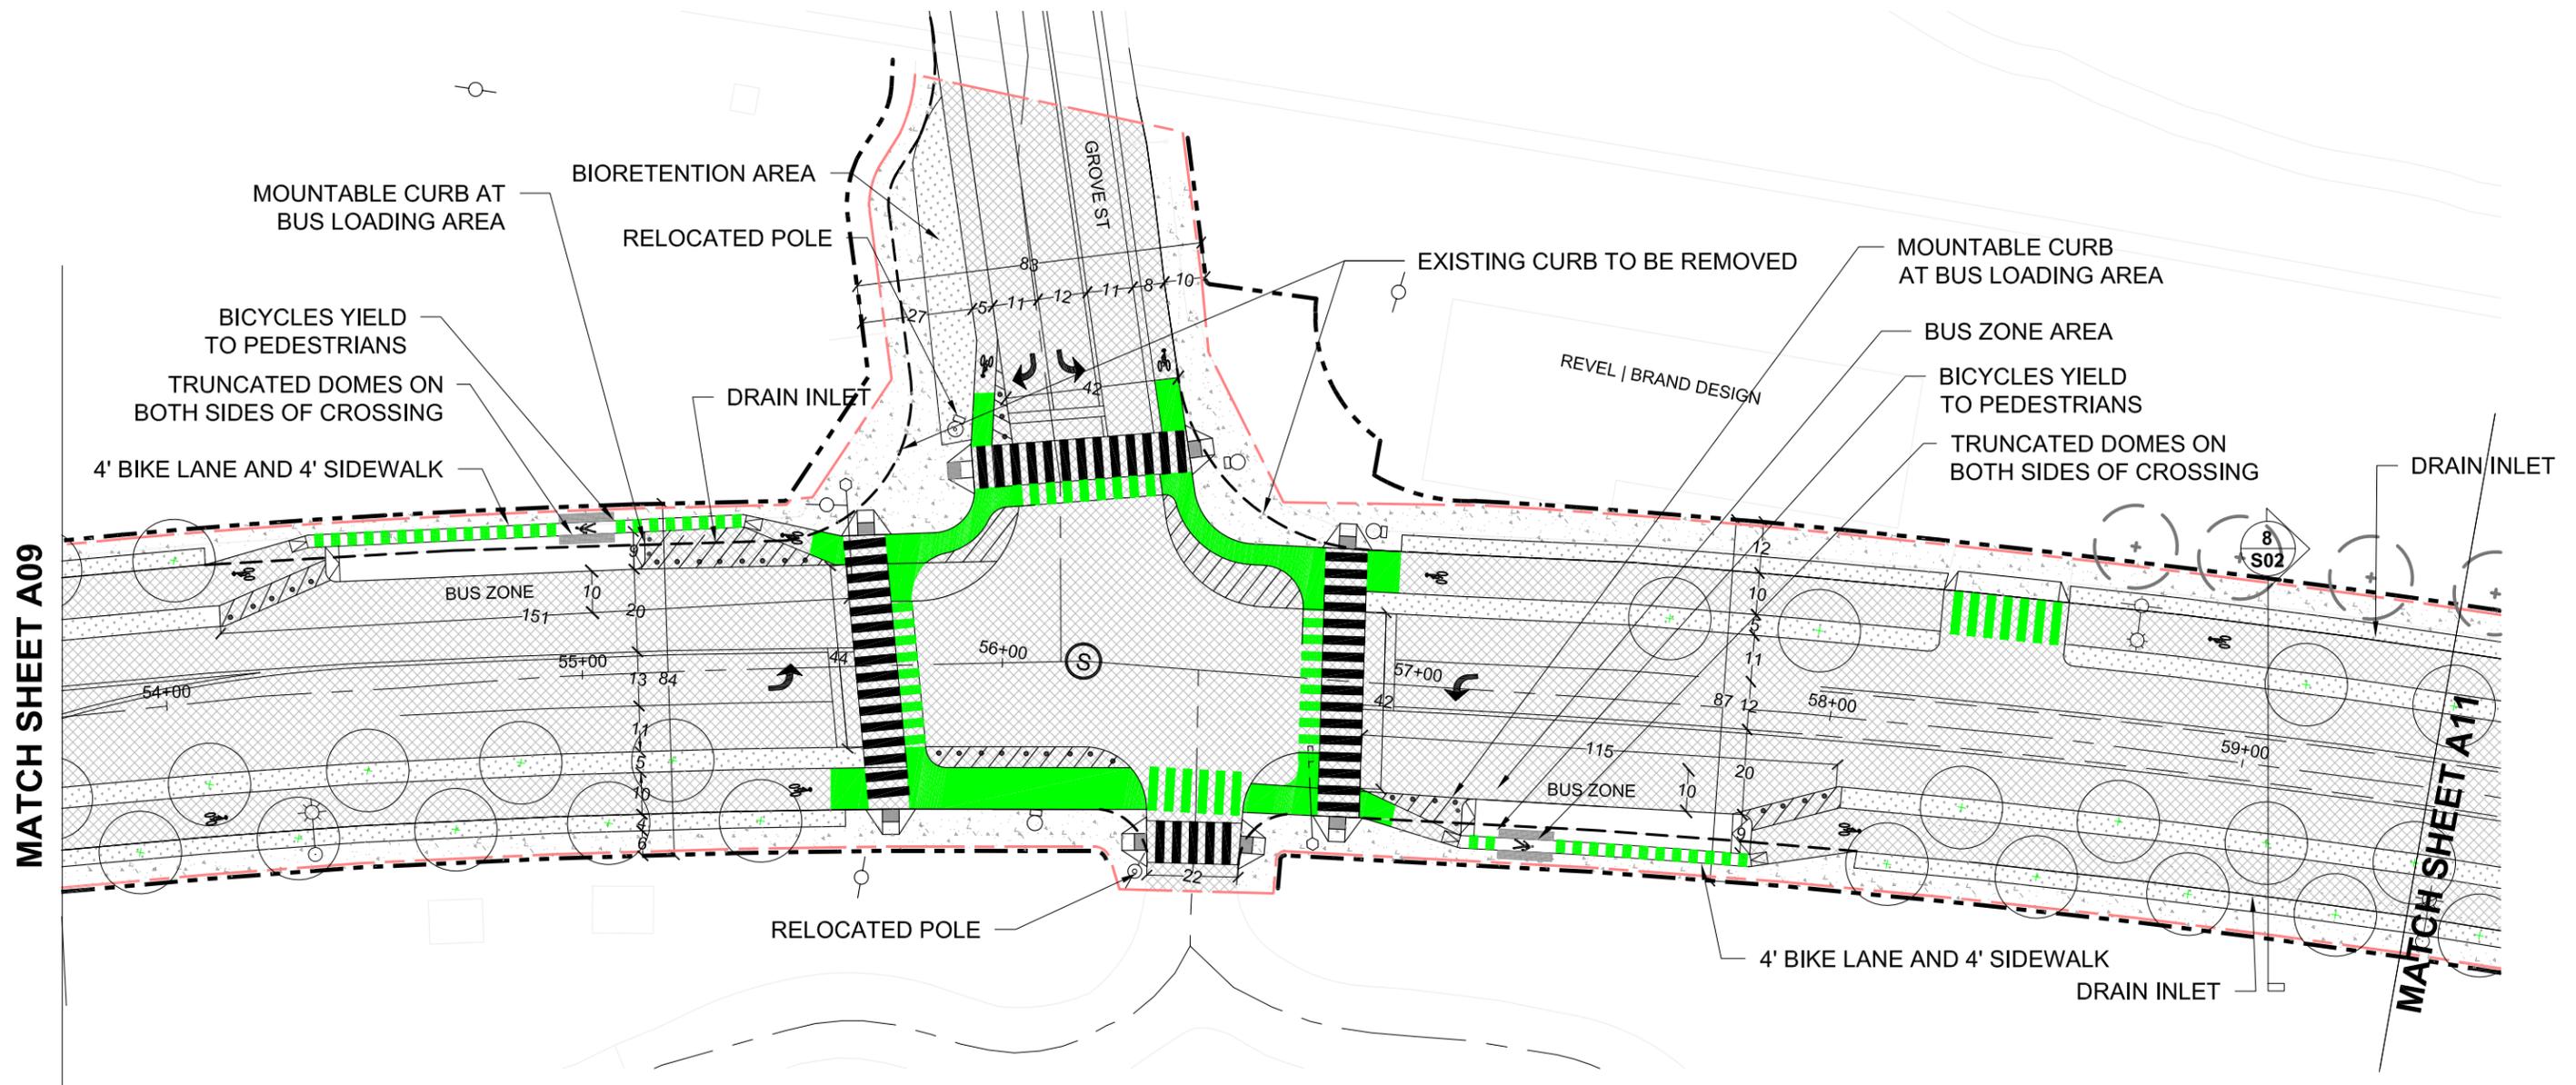

S/O GROVE ST TO S/O PARKLAND FARMS BLVD
 STA: 53+69 TO STA: 59+45

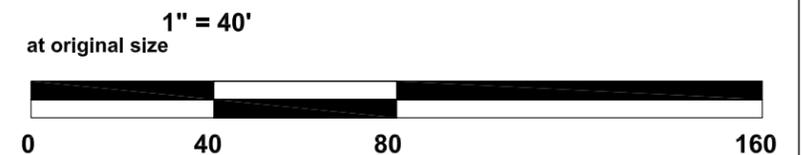

KEY MAP
 1" = 1000' N>
 at original size

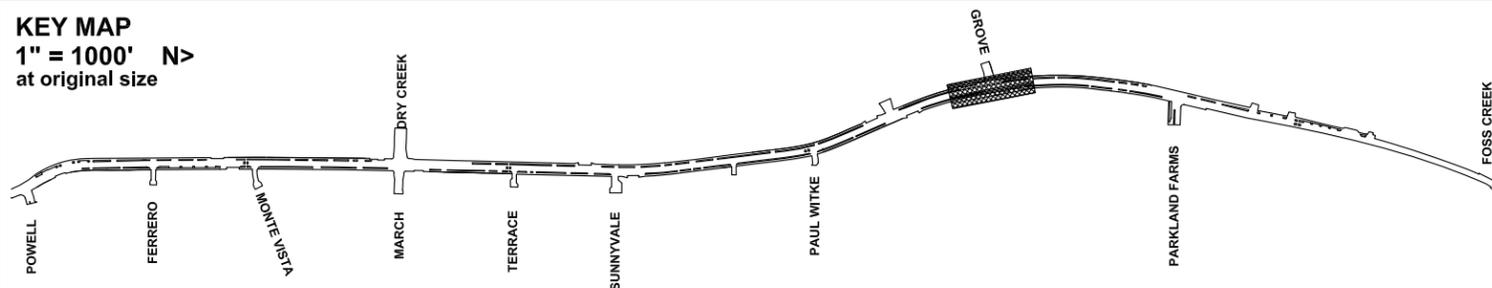

LEGEND

- PLANTING AREA
- SIDEWALK
- 2" MILL & OVERLAY
- BIKE LANE
- SIGNALIZED
- CROSSWALK
- BIKE CROSSWALK
- RIGHT OF WAY
- LIMIT OF WORK
- EXISTING CURB TO BE REMOVED
- PROPOSED TREE
- EXISTING TREE TO REMAIN
- FLEXIBLE REFLECTOR
- POLE MOUNTED SIGNAL
- MAST ARM SIGNAL
- ELEC. POLE
- ELEC. POLE W/ COBRAHEAD
- RRFB PED CROSSING



HEALDSBURG
 AVENUE
 COMPLETE
 STREETS
 PROJECT

HEALDSBURG
 CALIFORNIA



PROJECT TEAM:
 MOORE IACOFANO GOLTSMAN, INC.
 FEHR & PEERS

PROJECT NOTES:


PROPOSED TREES
 ADJACENT TO TRAVEL
 LANES SHALL BE SET
 BACK 3' 6" FROM THE
 TRAVEL LANE

OVERALL PLAN
 SEGMENT 10

SHEET 11 OF 19

A10


CHECKED BY	DATE
DRAWN BY	JOB NO.
	19021.00

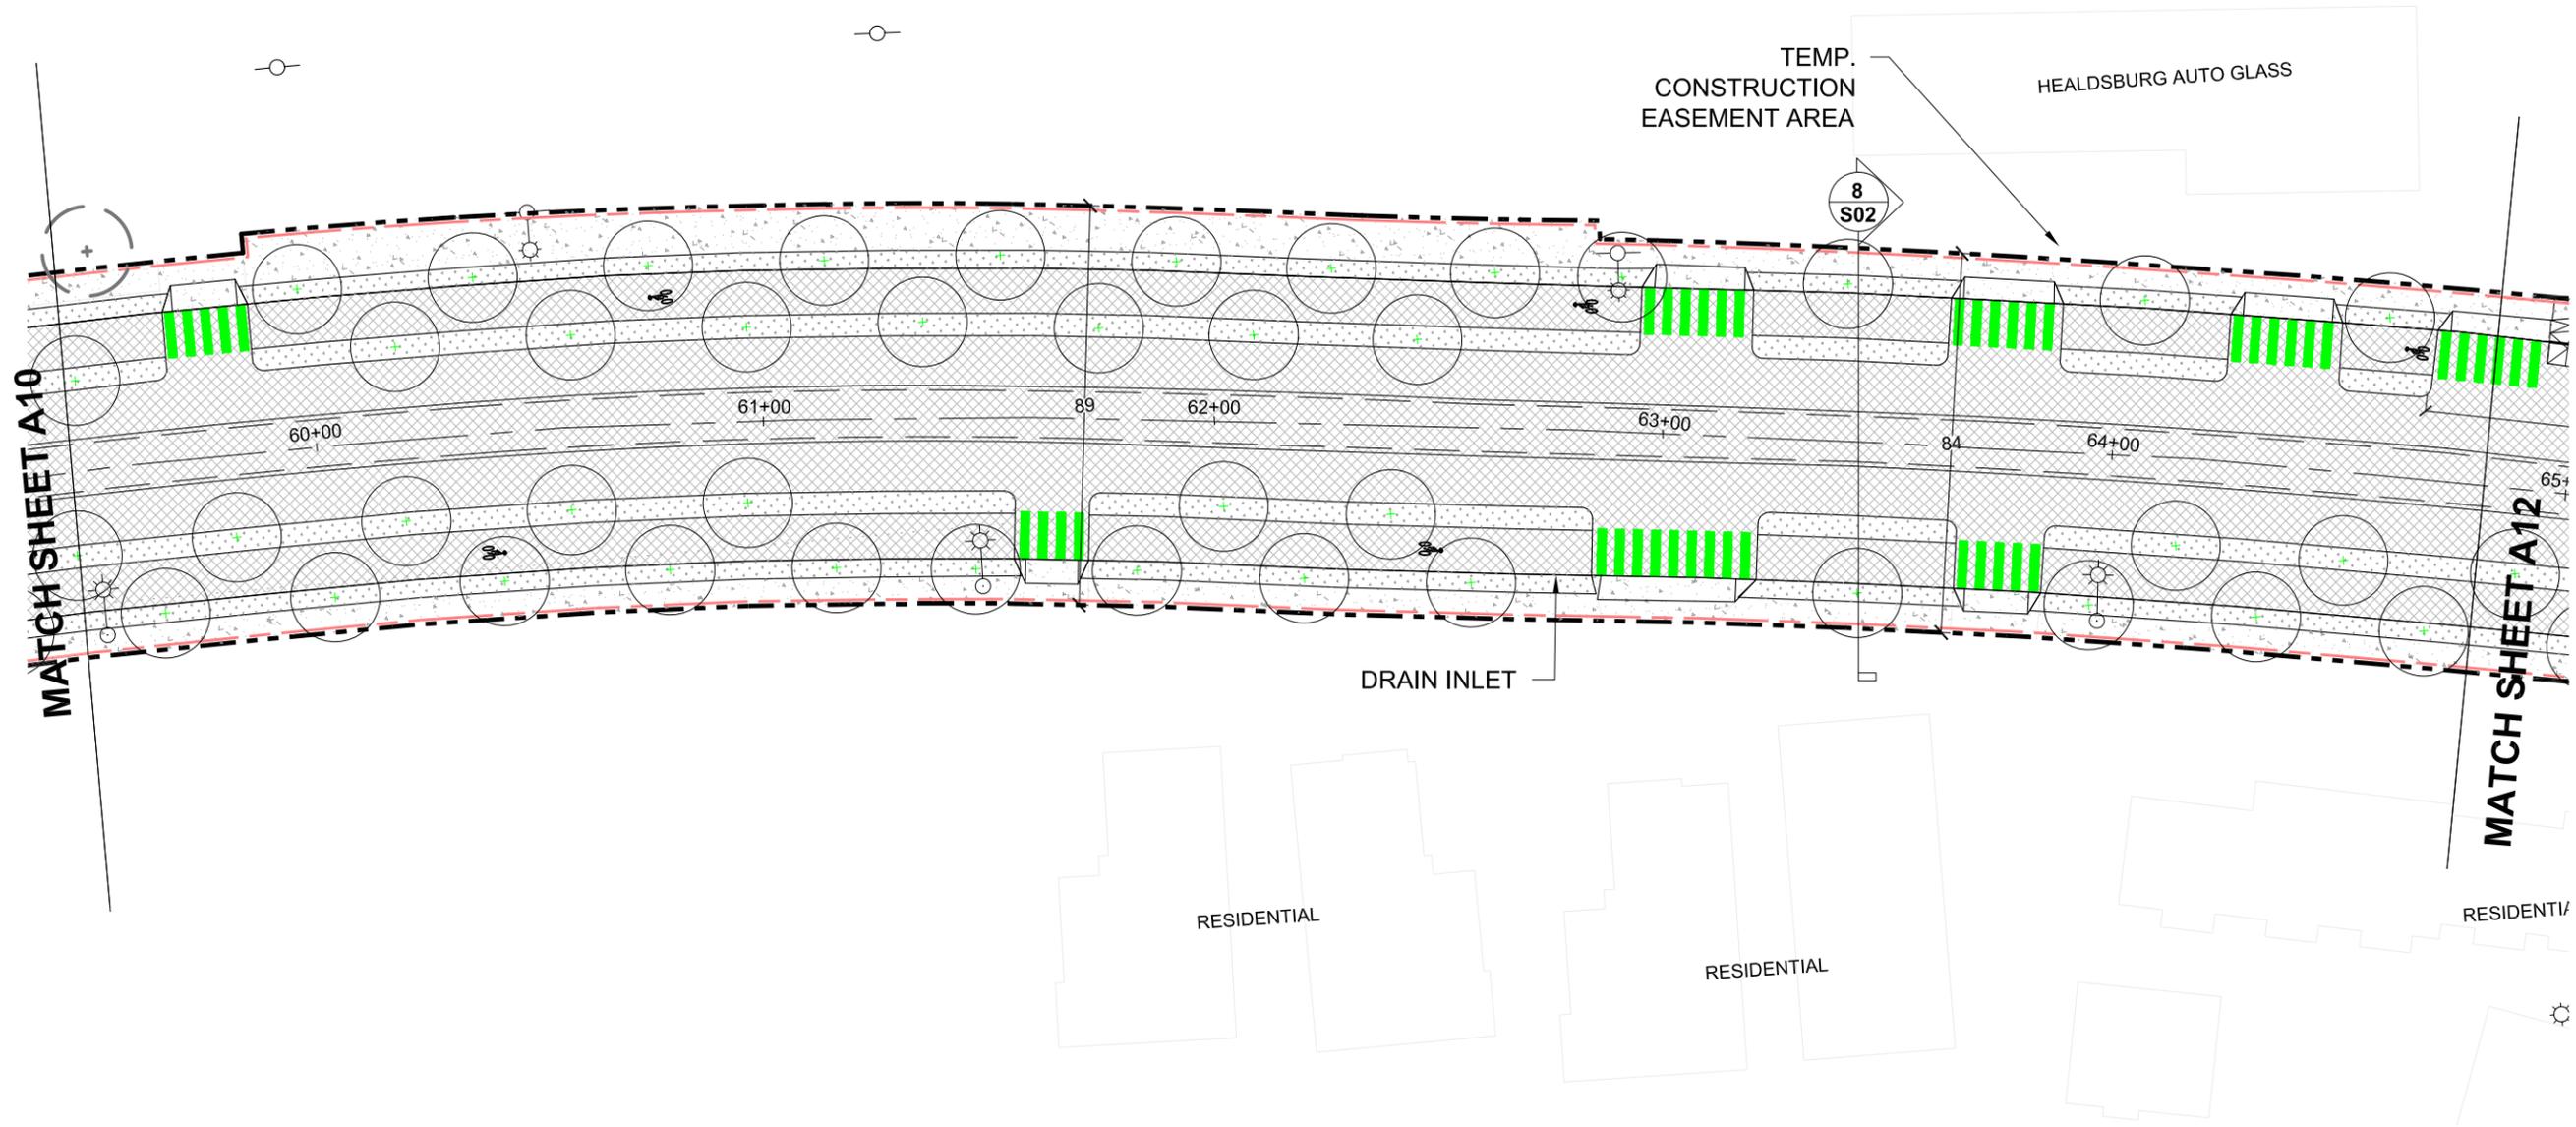

S/O PARKLAND FARMS BLVD TO PARKLAND FARMS BLVD
 STA: 59+45 TO STA: 64+82



LEGEND	
	PLANTING AREA
	SIDEWALK
	2" MILL & OVERLAY
	BIKE LANE
	SIGNALIZED
	CROSSWALK
	BIKE CROSSWALK
	RIGHT OF WAY
	LIMIT OF WORK
	EXISTING CURB TO BE REMOVED
	PROPOSED TREE
	EXISTING TREE TO REMAIN
	FLEXIBLE REFLECTOR
	POLE MOUNTED SIGNAL
	MAST ARM SIGNAL
	ELEC. POLE
	ELEC. POLE W/ COBRAHEAD
	RRFB PED CROSSING

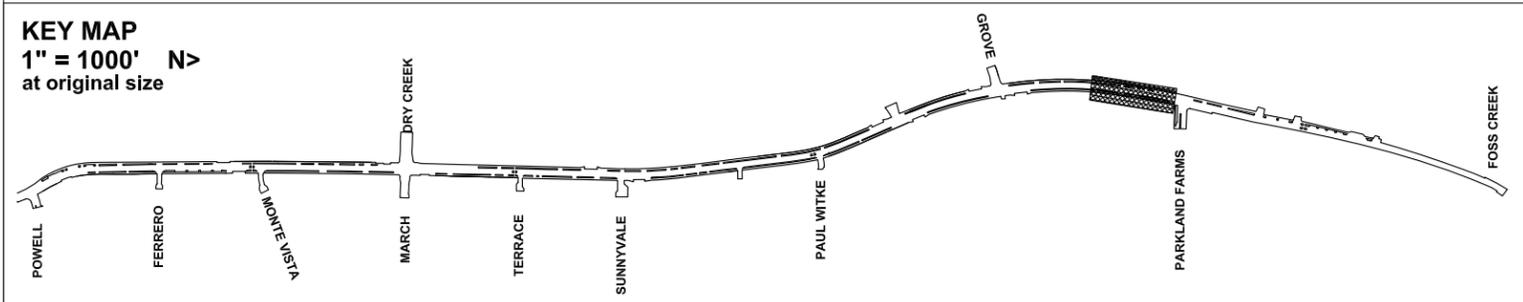



HEALDSBURG AVENUE COMPLETE STREETS PROJECT
HEALDSBURG CALIFORNIA

PROJECT TEAM:
MIG
MOORE IACOFANO GOLTSMAN, INC.
FEHR & PEERS


PROJECT NOTES:
PROPOSED TREES ADJACENT TO TRAVEL LANES SHALL BE SET BACK 3' 6" FROM THE TRAVEL LANE

OVERALL PLAN SEGMENT 11

SHEET 12 OF 19

A11

CHECKED BY	DATE
DRAWN BY	JOB NO.
	19021.00

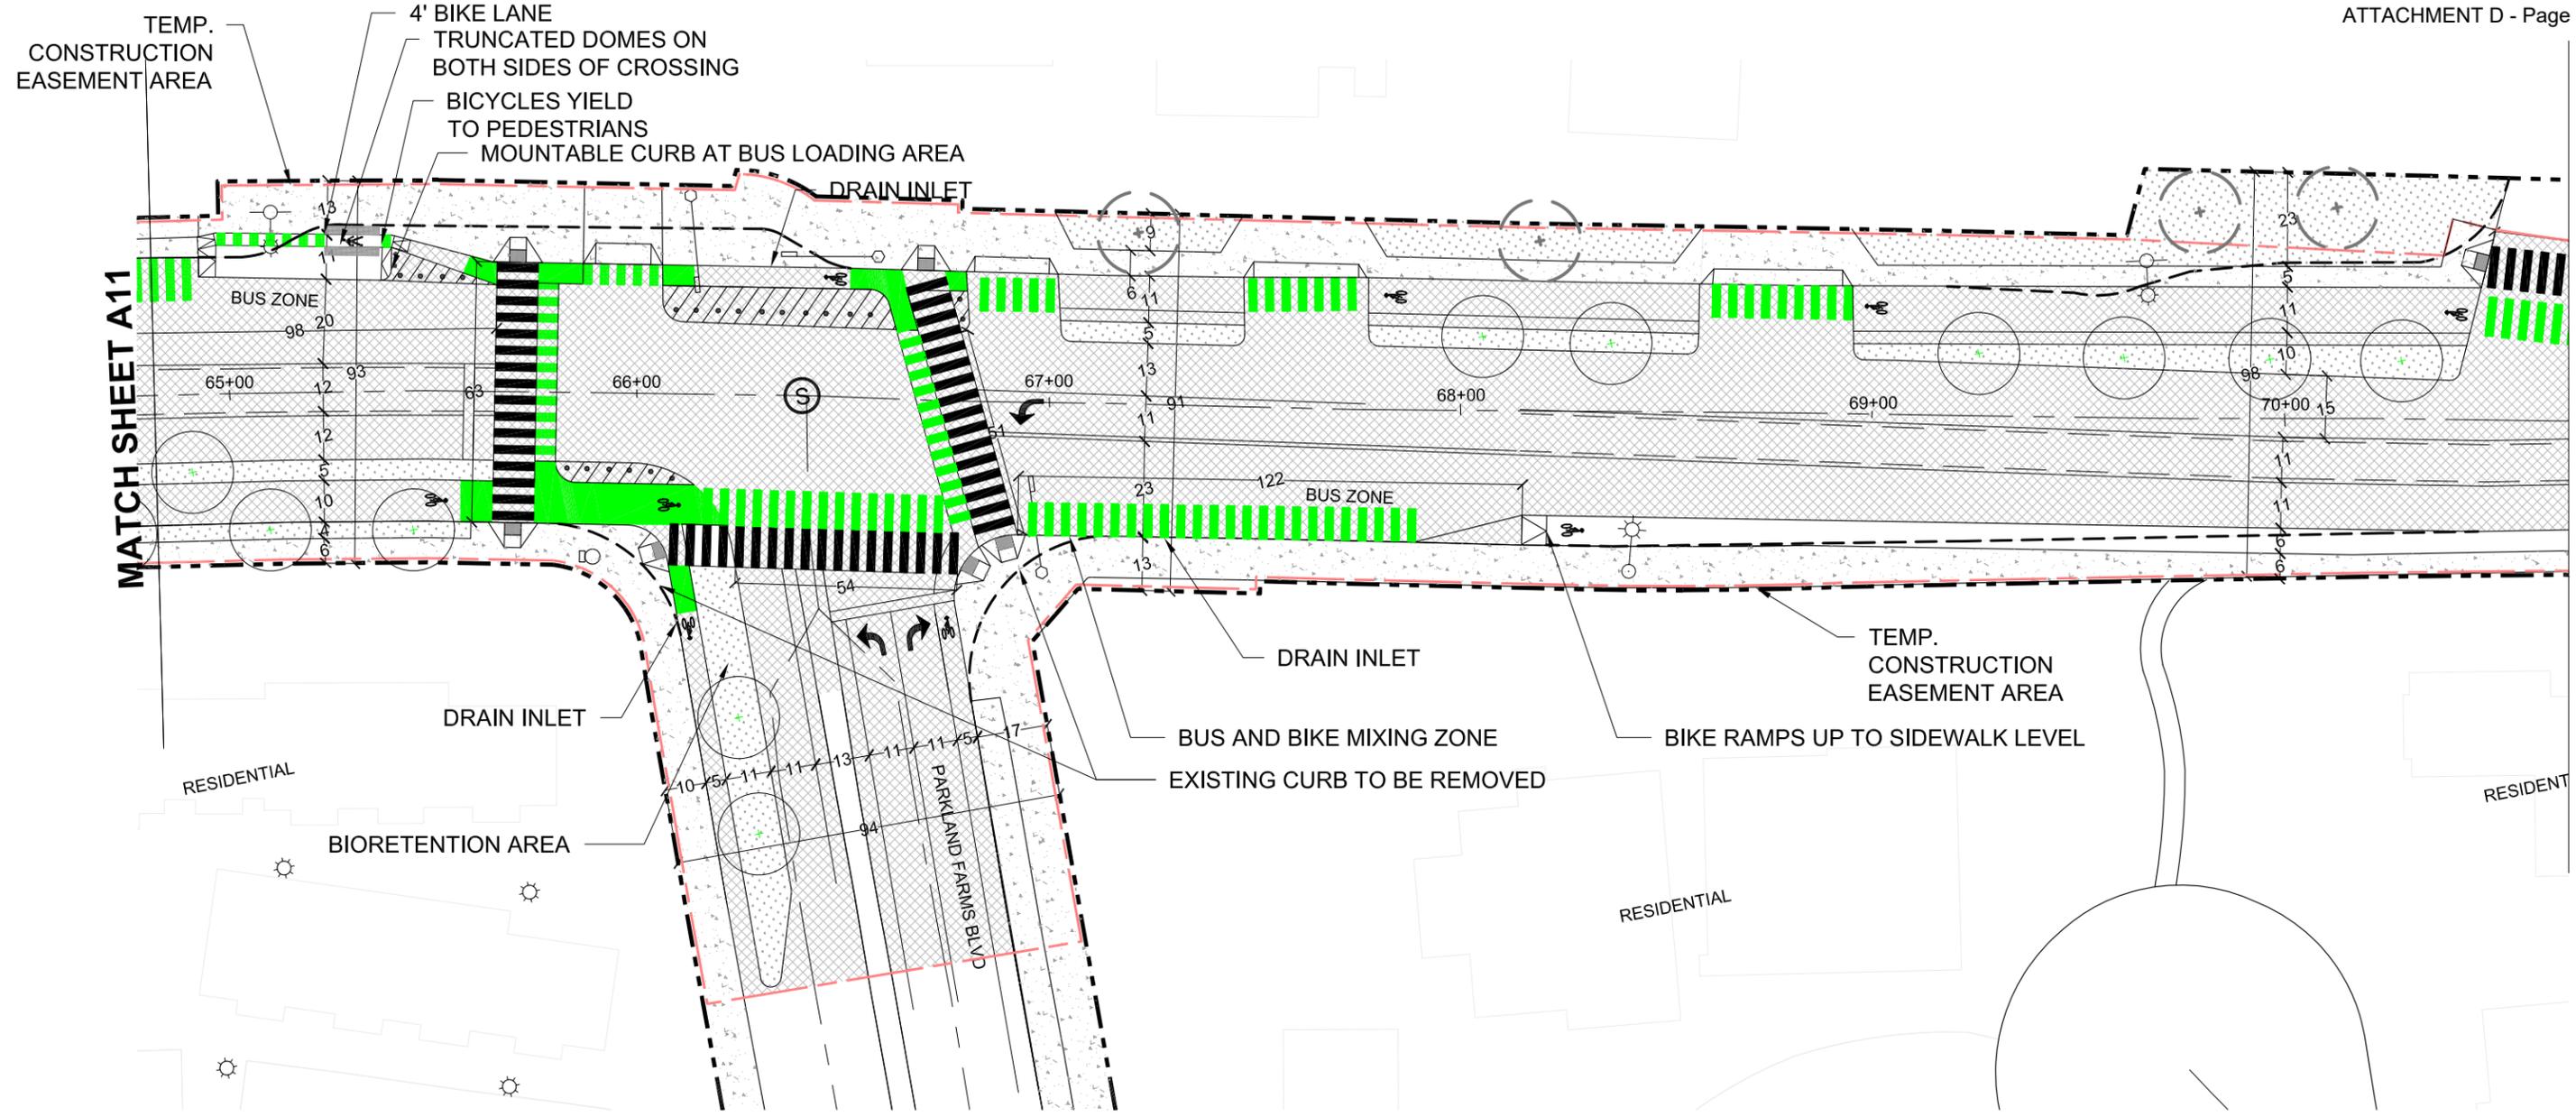

MATCH SHEET A11


MATCH SHEET A13

PARKLAND FARMS BLVD TO S/O SIMI WINERY
STA: 64+82 TO STA: 70+72

1" = 40'
 at original size



LEGEND	
	PLANTING AREA
	SIDEWALK
	2" MILL & OVERLAY
	BIKE LANE
	SIGNALIZED
	CROSSWALK
	BIKE CROSSWALK
	RIGHT OF WAY
	LIMIT OF WORK
	EXISTING CURB TO BE REMOVED
	PROPOSED TREE
	EXISTING TREE TO REMAIN
	FLEXIBLE REFLECTOR
	POLE MOUNTED SIGNAL
	MAST ARM SIGNAL
	ELEC. POLE
	ELEC. POLE W/ COBRAHEAD
	RRFB PED CROSSING

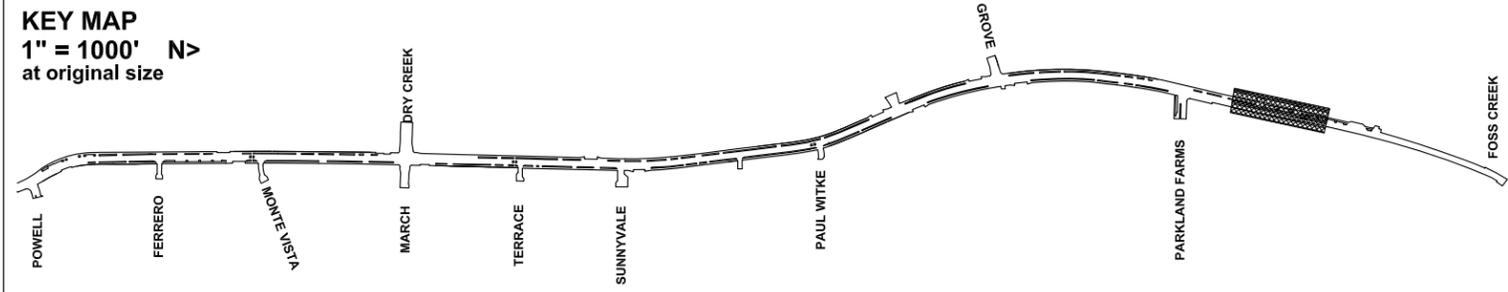

PROJECT TEAM:
 MOORE IACOFANO GOLTSMAN, INC.
 FEHR & PEERS


PROJECT NOTES:
 PROPOSED TREES ADJACENT TO TRAVEL LANES SHALL BE SET BACK 3' 6" FROM THE TRAVEL LANE

OVERALL PLAN SEGMENT 12

SHEET 13 OF 19

A12

CHECKED BY	DATE
DRAWN BY	JOB NO.
	19021.00

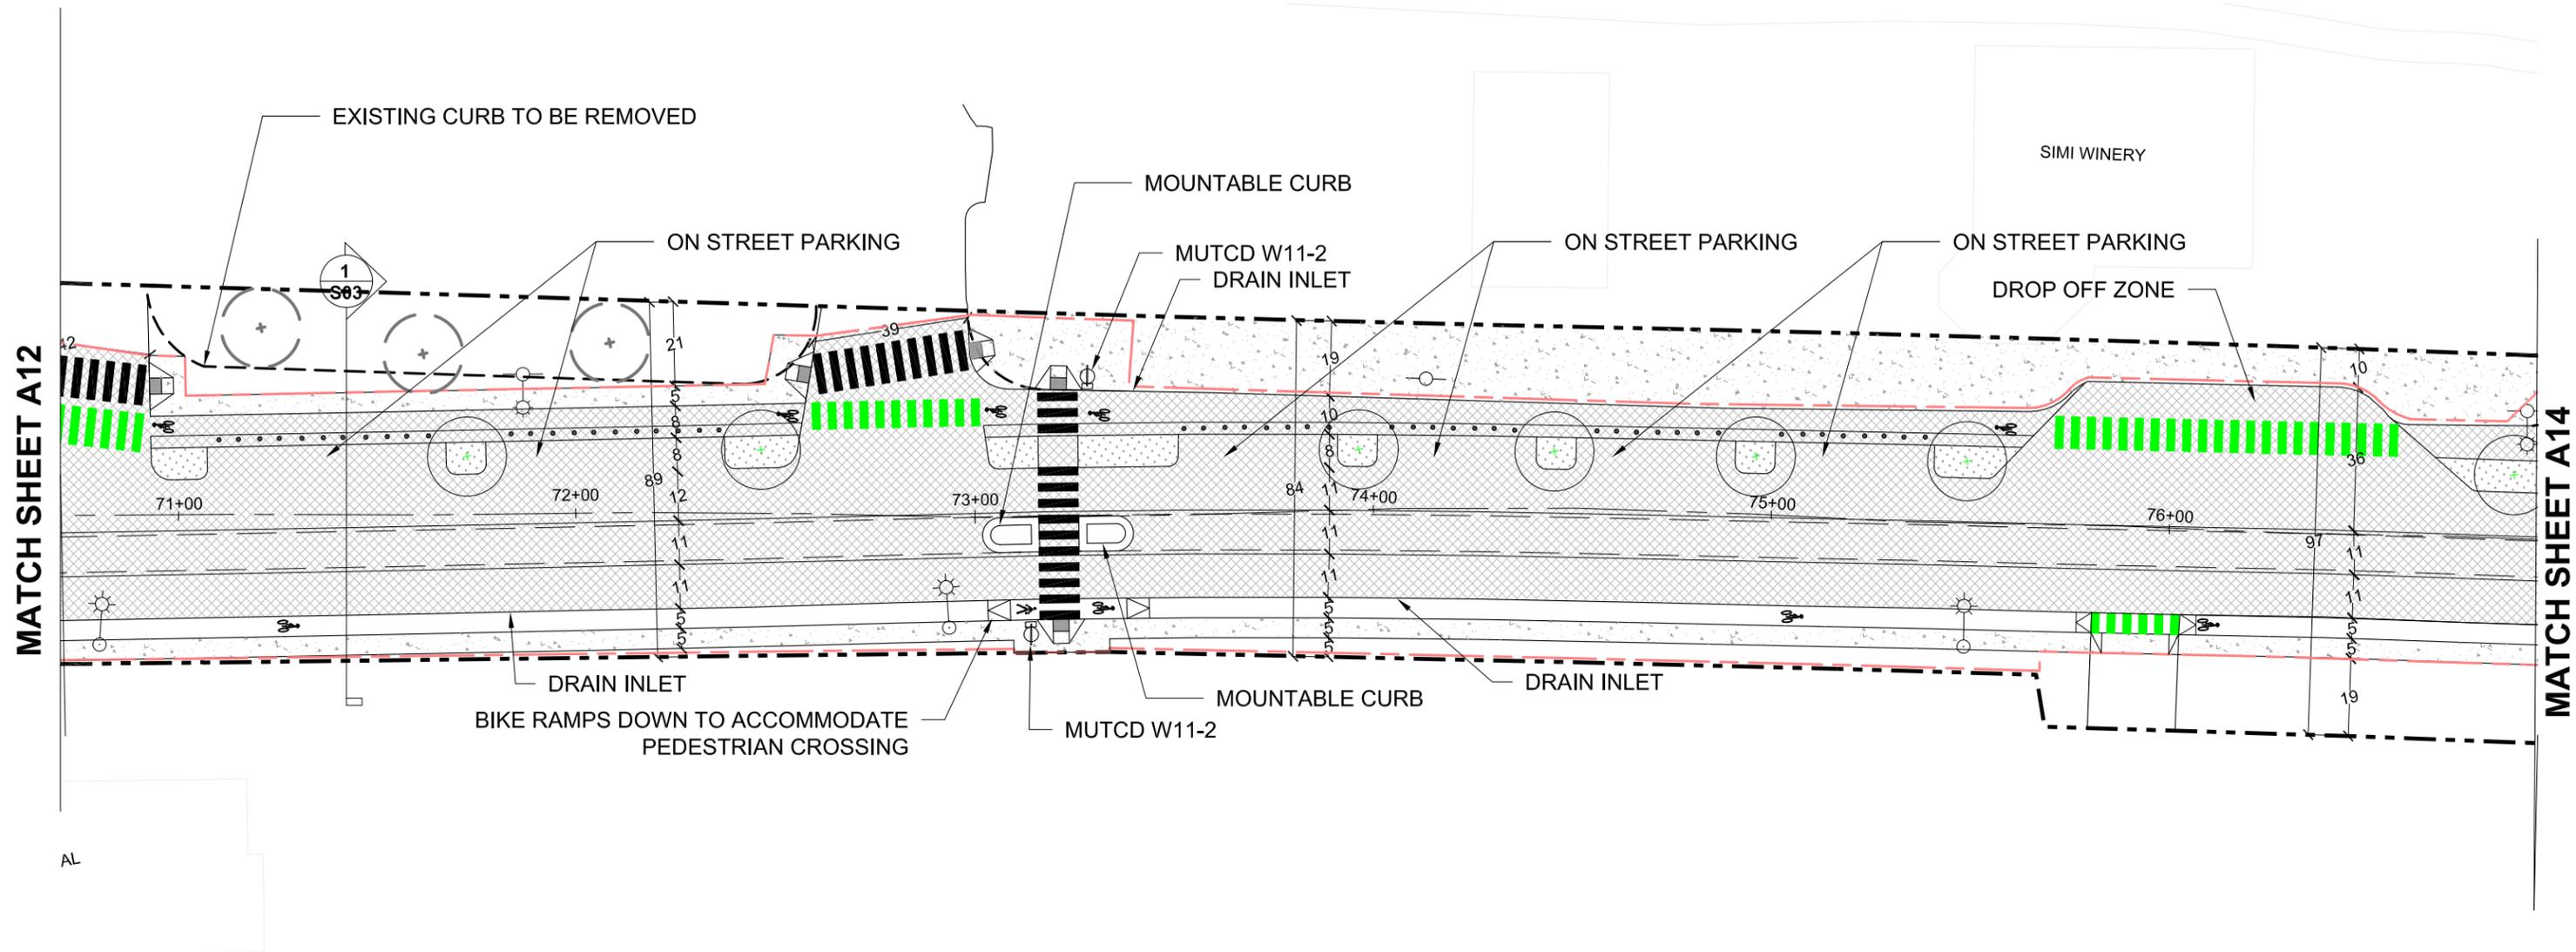


S/O SIMI WINERY TO SIMI WINERY
 STA: 70+72 TO STA: 76+93

1" = 40'
 at original size



KEY MAP
 1" = 1000' N
 at original size

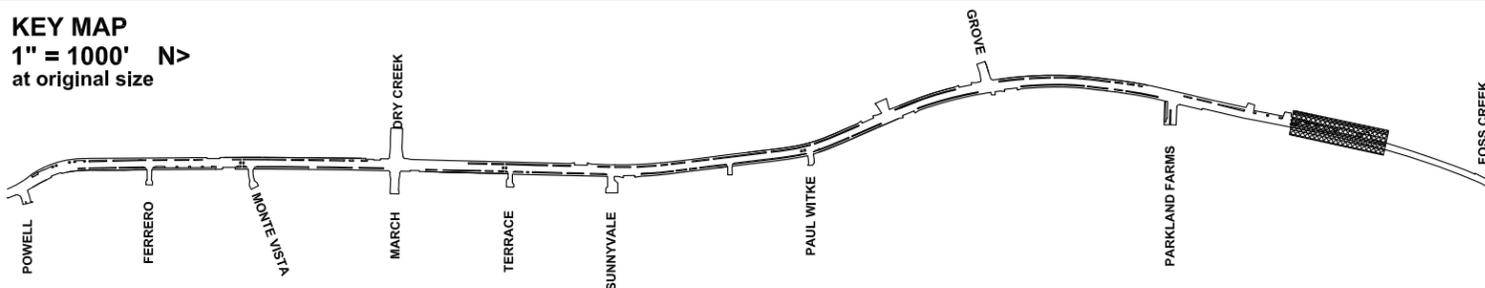

LEGEND

- PLANTING AREA
- SIDEWALK
- 2" MILL & OVERLAY
- BIKE LANE
- SIGNALIZED
- CROSSWALK
- BIKE CROSSWALK
- RIGHT OF WAY
- LIMIT OF WORK
- EXISTING CURB TO BE REMOVED
- PROPOSED TREE
- EXISTING TREE TO REMAIN
- FLEXIBLE REFLECTOR
- POLE MOUNTED SIGNAL
- MAST ARM SIGNAL
- ELEC. POLE
- ELEC. POLE W/ COBRAHEAD
- RRFB PED CROSSING



HEALDSBURG AVENUE COMPLETE STREETS PROJECT
 HEALDSBURG CALIFORNIA

PROJECT TEAM:



MOORE IACOFANO GOLTSMAN, INC.
 FEHR & PEERS

PROJECT NOTES:


PROPOSED TREES ADJACENT TO TRAVEL LANES SHALL BE SET BACK 3' 6" FROM THE TRAVEL LANE

OVERALL PLAN SEGMENT 13

SHEET 14 OF 19

A13

CHECKED BY	DATE
DRAWN BY	JOB NO.
	19021.00

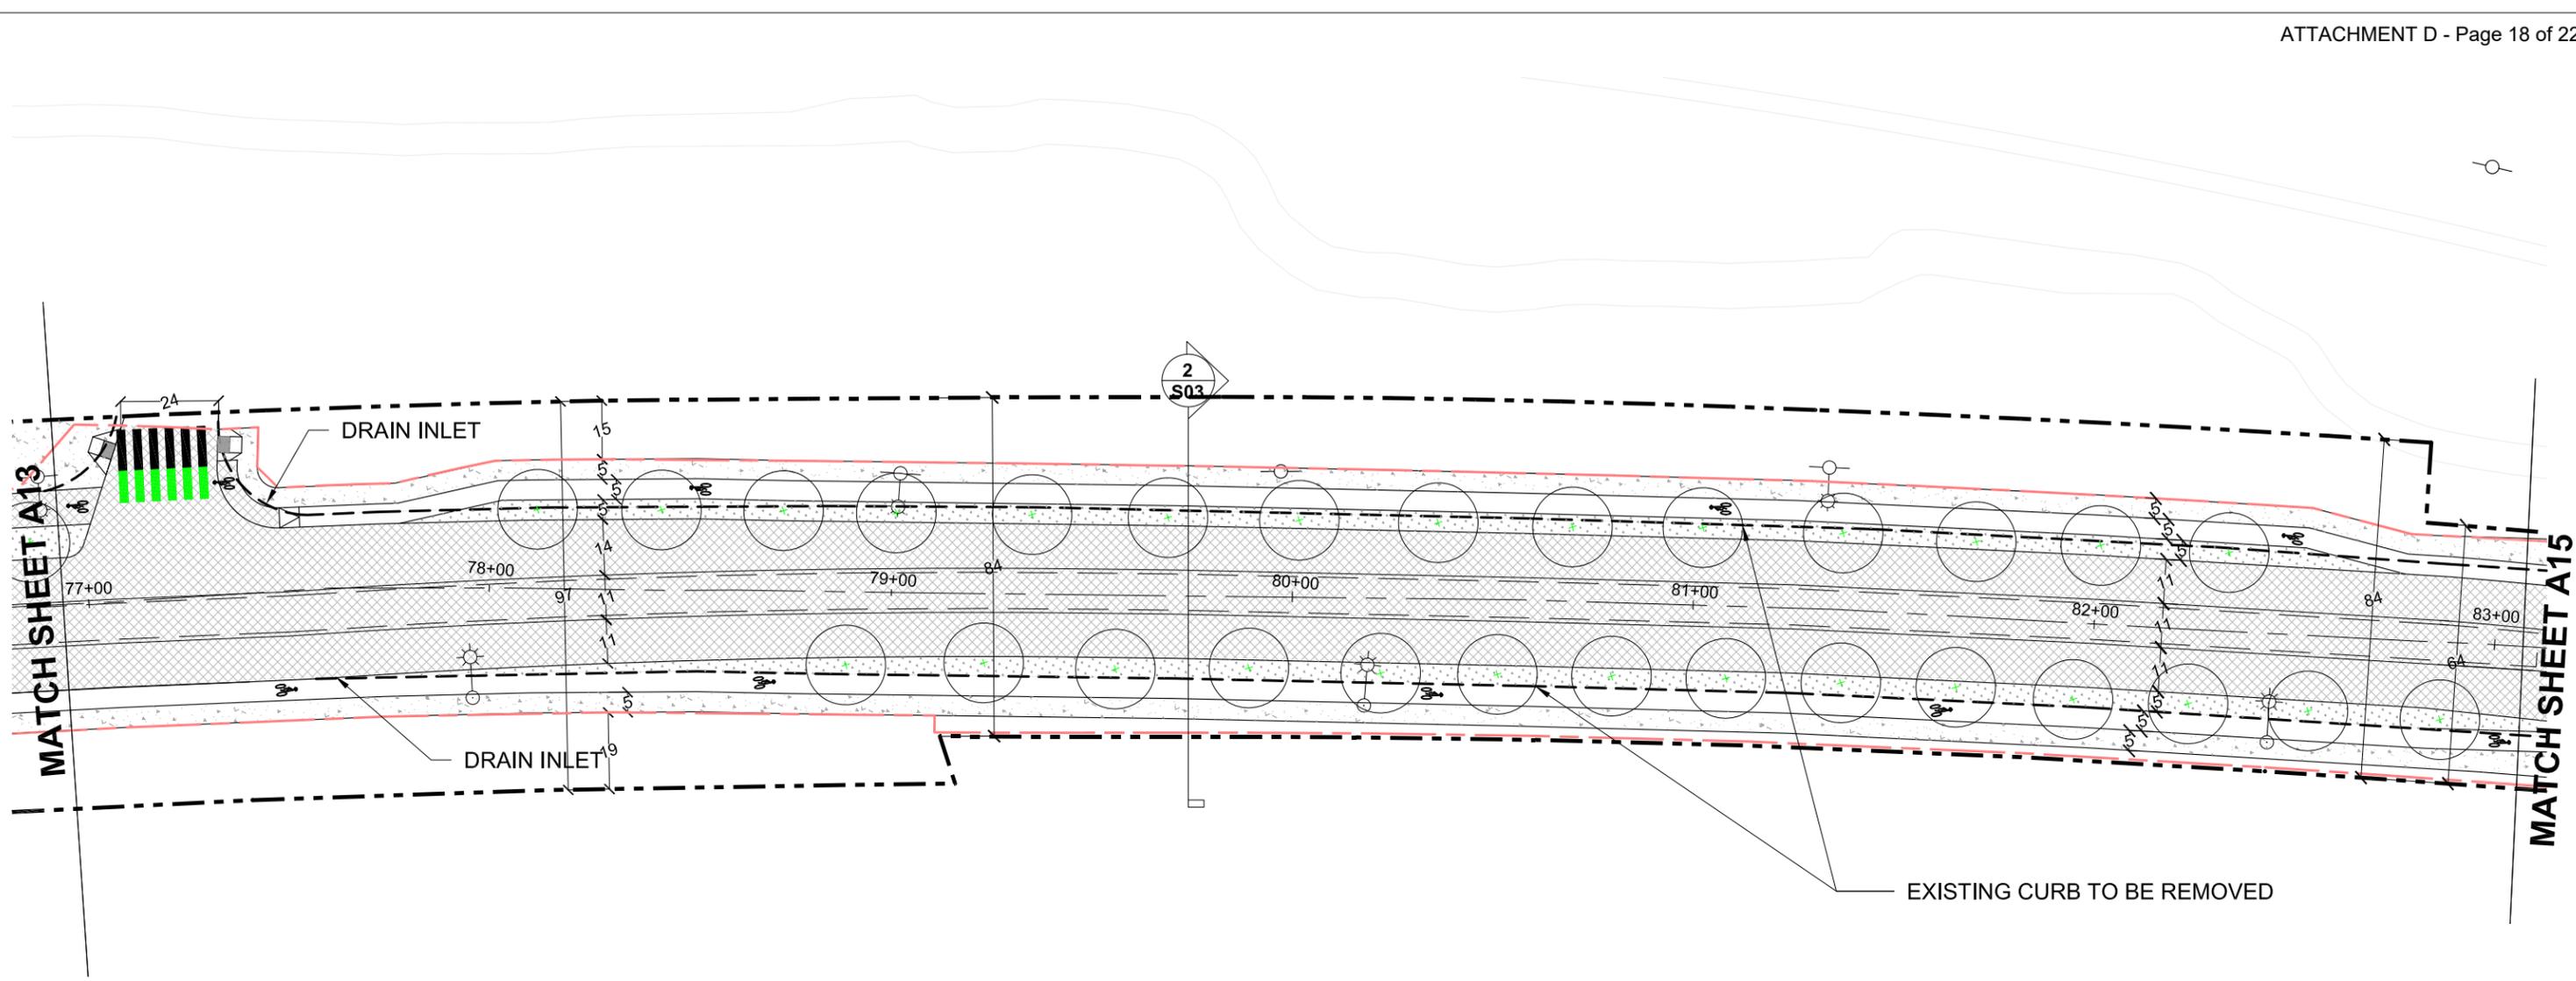


SIMI WINERY TO S/O FOSS CREEK BRIDGE
STA: 76+93 TO STA: 83+07

1" = 40'
 at original size



KEY MAP
 1" = 1000' N>
 at original size

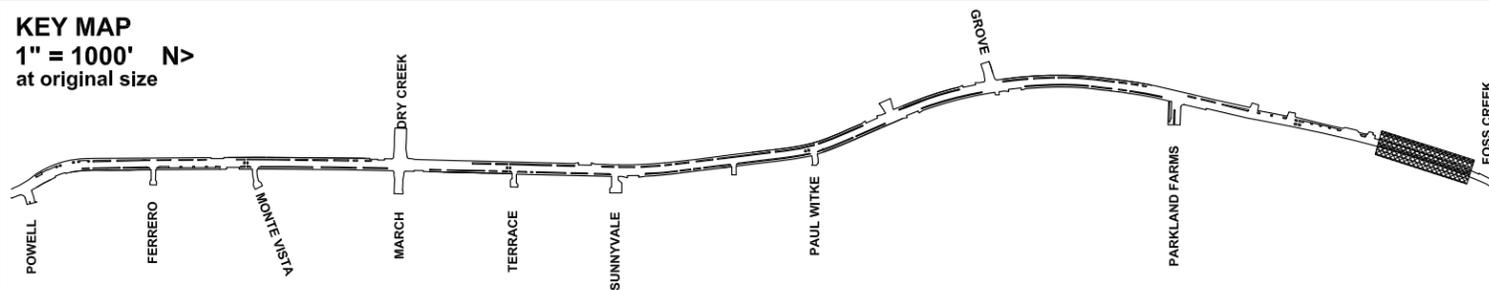

LEGEND

- PLANTING AREA
- SIDEWALK
- 2" MILL & OVERLAY
- BIKE LANE
- SIGNALIZED
- CROSSWALK
- BIKE CROSSWALK
- RIGHT OF WAY
- LIMIT OF WORK
- EXISTING CURB TO BE REMOVED
- PROPOSED TREE
- EXISTING TREE TO REMAIN
- FLEXIBLE REFLECTOR
- POLE MOUNTED SIGNAL
- MAST ARM SIGNAL
- ELEC. POLE
- ELEC. POLE W/ COBRAHEAD
- RRFB PED CROSSING



HEALDSBURG AVENUE COMPLETE STREETS PROJECT

HEALDSBURG CALIFORNIA

PROJECT TEAM:



MOORE IACOFANO GOLTSMAN, INC.
 FEHR & PEERS

PROJECT NOTES:

PROPOSED TREES ADJACENT TO TRAVEL LANES SHALL BE SET BACK 3' 6" FROM THE TRAVEL LANE

OVERALL PLAN SEGMENT 14

SHEET 15 OF 19

A14

CHECKED BY	DATE
DRAWN BY	JOB NO.
	19021.00

MATCH SHEET A14

END OF HEALDSBURG COMPLETE STREETS PROJECT

PROJECT OUTSIDE HEALDSBURG COMPLETE STREETS SCOPE OF WORK (PROVIDED FOR CONTEXT)

BIKE RAMP UP TO SIDEWALK LEVEL

S/O FOSS CREEK BRIDGE TO NEAP PLAN AREA
 STA: 83+07 TO PROJECT LIMITS STA: 85+68

1" = 40'
 at original size



LEGEND

- | | |
|-----------------------------|-------------------------|
| PLANTING AREA | FLEXIBLE REFLECTOR |
| SIDEWALK | POLE MOUNTED SIGNAL |
| 2" MILL & OVERLAY | MAST ARM SIGNAL |
| BIKE LANE | ELEC. POLE |
| SIGNALIZED | ELEC. POLE W/ COBRAHEAD |
| CROSSWALK | RRFB PED CROSSING |
| BIKE CROSSWALK | |
| RIGHT OF WAY | |
| LIMIT OF WORK | |
| EXISTING CURB TO BE REMOVED | |
| PROPOSED TREE | |
| EXISTING TREE TO REMAIN | |



HEALDSBURG AVENUE COMPLETE STREETS PROJECT
 HEALDSBURG CALIFORNIA

PROJECT TEAM:



MOORE IACOFANO GOLTSMAN, INC.
 FEHR & PEERS

PROJECT NOTES:


PROPOSED TREES ADJACENT TO TRAVEL LANES SHALL BE SET BACK 3' 6" FROM THE TRAVEL LANE

OVERALL PLAN SEGMENT 15


SHEET 16 OF 19

A15


KEY MAP
 1" = 1000' N>
 at original size

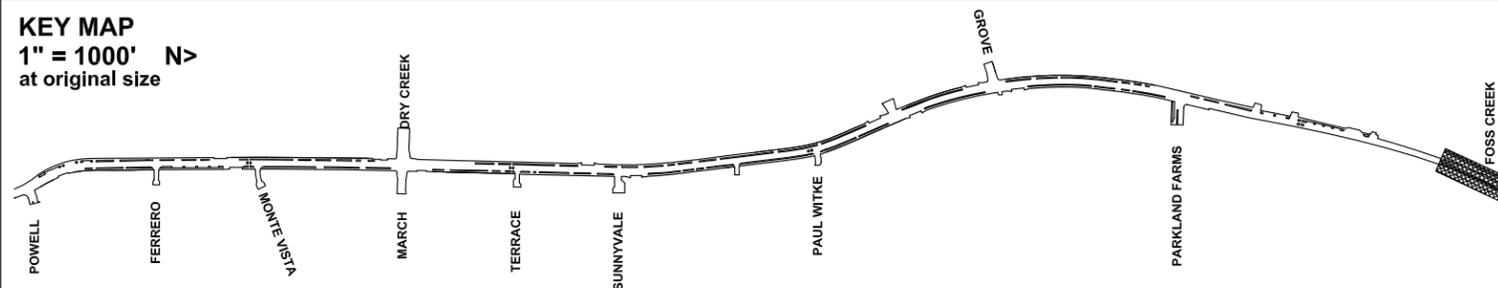


CHECKED BY	DATE
DRAWN BY	JOB NO.
	19021.00

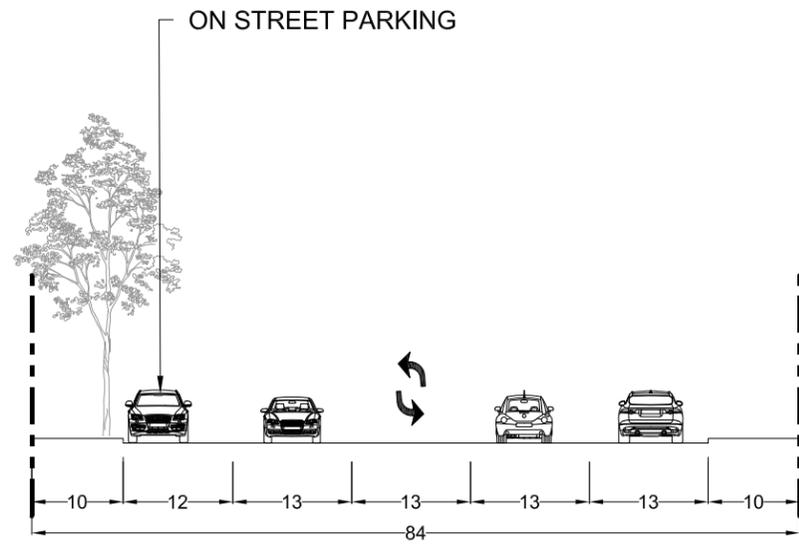


- S01 POWELL AVE TO FERRERO DR
EXISTING SECTION

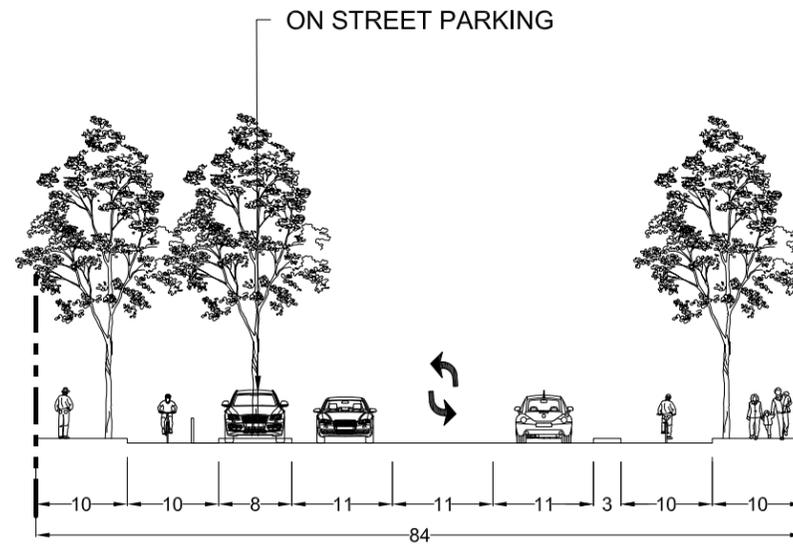

1 S01 POWELL AVE TO FERRERO DR
PROPOSED SECTION

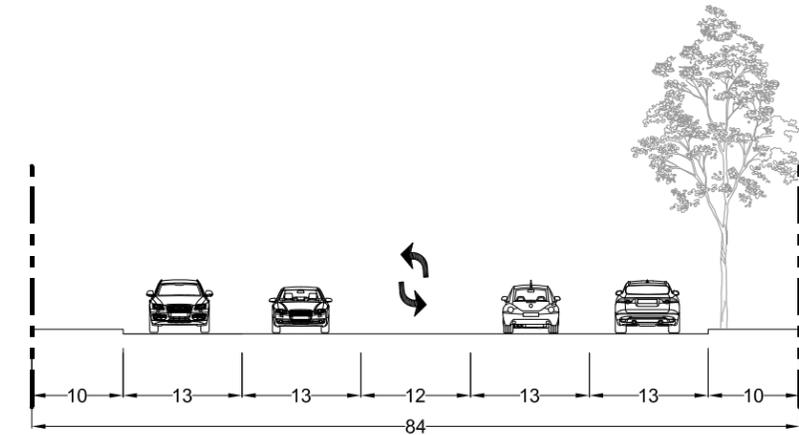


- S01 FERRERO DR TO MONTE VISTA AVE
EXISTING SECTION

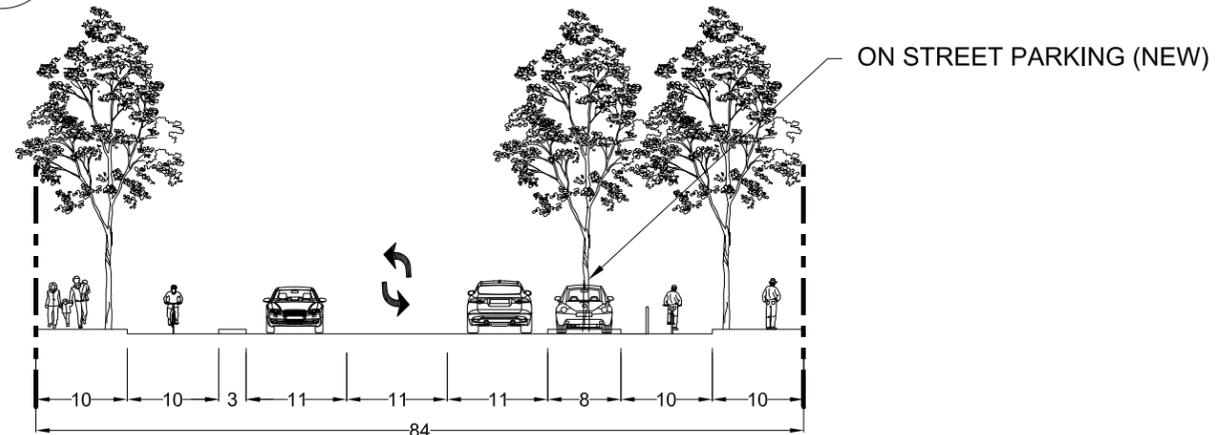

2 S01 FERRERO DR TO MONTE VISTA AVE
PROPOSED SECTION



KEY MAP
1" = 1000' N>
at original size

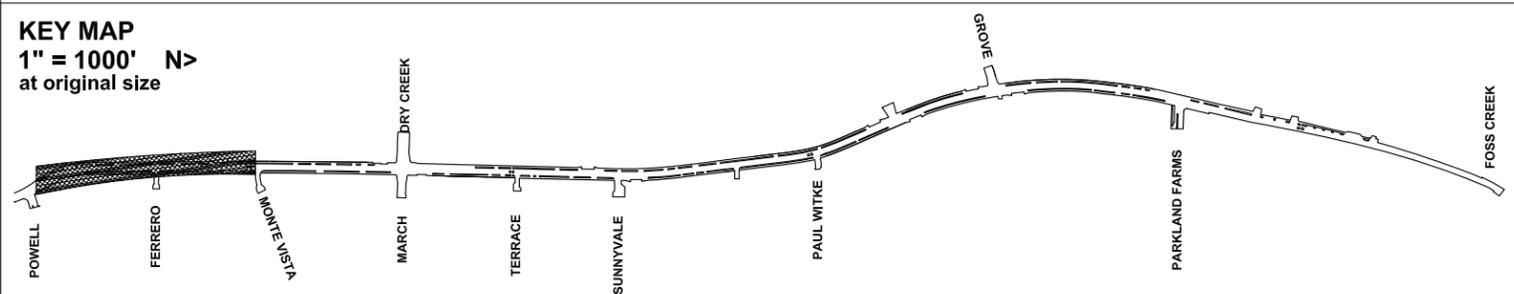

HEALDSBURG AVENUE COMPLETE STREETS PROJECT
HEALDSBURG CALIFORNIA

PROJECT TEAM:
MIG
MOORE IACOFANO GOLTSMAN, INC.
FEHR & PEERS




PROJECT NOTES:

SECTIONS

SHEET 17 OF 19

S01

CHECKED BY	DATE
DRAWN BY	JOB NO.
	19021.00

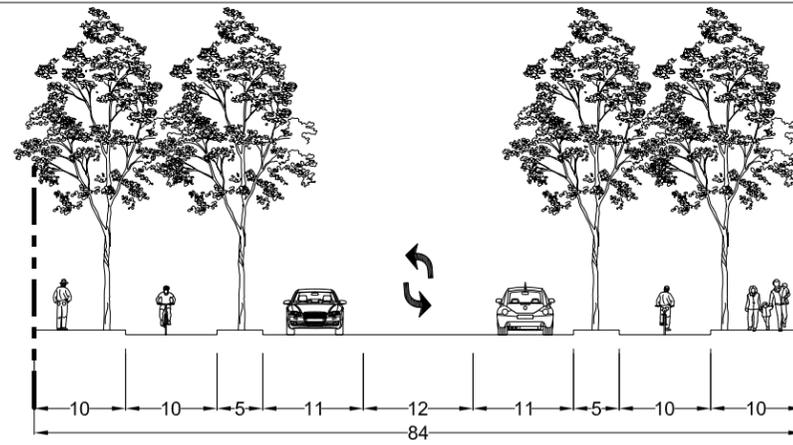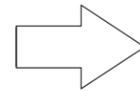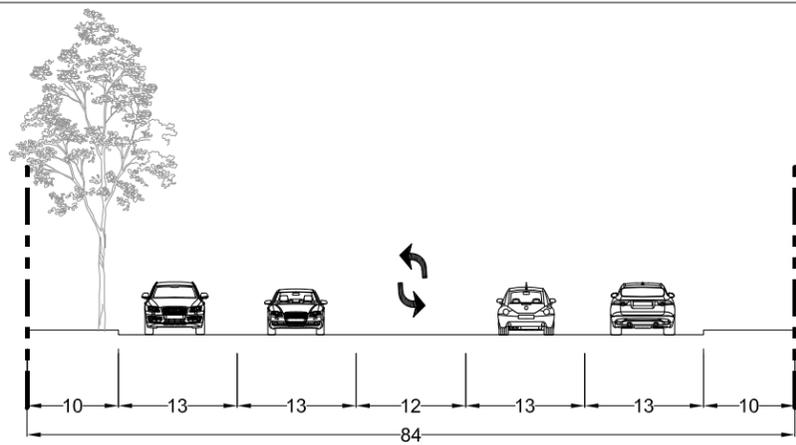

- MONTE VISTA AVE TO DRY CREEK/MARCH
S02 EXISTING SECTION

- DRY CREEK/MARCH TO TERRACE BLVD
S02 EXISTING SECTION

- TERRACE BLVD TO SUNNYVALE
S02 EXISTING SECTION

- SUNNYVALE TO PRIVATE DRIVE
S02 EXISTING SECTION

- PRIVATE DRIVE TO PAUL WITKE DR
S02 EXISTING SECTION

- PAUL WITKE DR TO COMMUNITY CENTER
S02 EXISTING SECTION

- COMMUNITY CENTER TO GROVE ST
S02 EXISTING SECTION

- GROVE TO PARKLAND FARMS BLVD
S02 EXISTING SECTION

- 1** MONTE VISTA AVE TO DRY CREEK/MARCH
S02 PROPOSED SECTION

- 2** DRY CREEK/MARCH TO TERRACE BLVD
S02 PROPOSED SECTION

- 3** TERRACE BLVD TO SUNNYVALE
S02 PROPOSED SECTION

- 4** SUNNYVALE TO PRIVATE DRIVE
S02 PROPOSED SECTION

- 5** PRIVATE DRIVE TO PAUL WITKE DR
S02 PROPOSED SECTION

- 6** PAUL WITKE DR TO COMMUNITY CENTER
S02 PROPOSED SECTION

- 7** COMMUNITY CENTER TO GROVE ST
S02 PROPOSED SECTION


- 8** GROVE TO PARKLAND FARMS BLVD
S02 PROPOSED SECTION



1" = 20'
at original size



KEY MAP
1" = 1000' N>
at original size

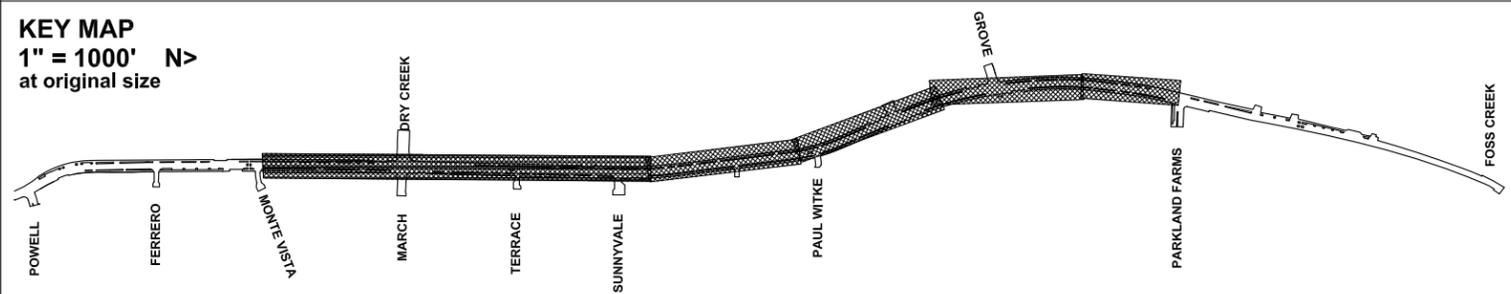

HEALDSBURG
AVENUE
COMPLETE
STREETS
PROJECT

HEALDSBURG
CALIFORNIA

PROJECT TEAM:



MOORE IACOFANO GOLTSMAN, INC.
FEHR & PEERS






PROJECT NOTES:

SECTIONS

SHEET 18 OF 19

S02

CHECKED BY	DATE
DRAWN BY	JOB NO.
	19021.00

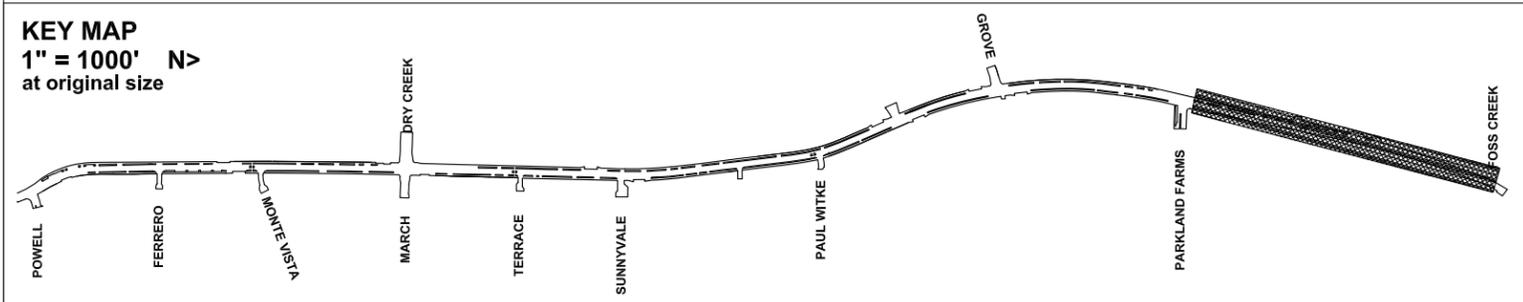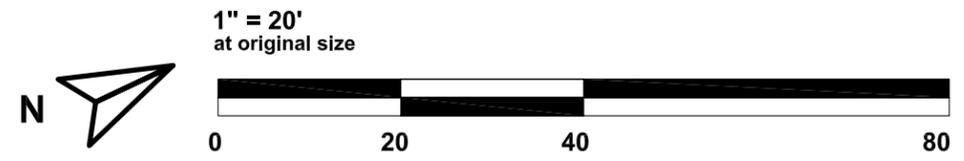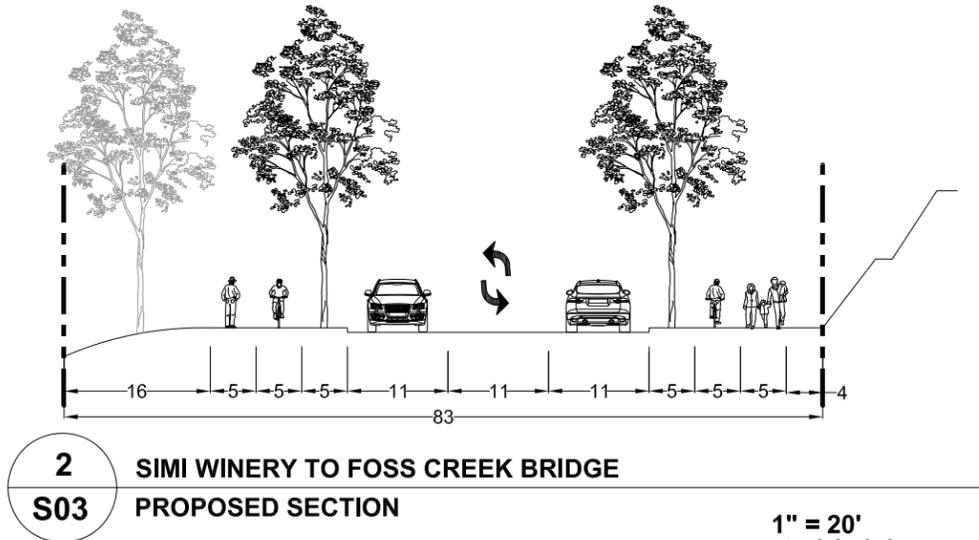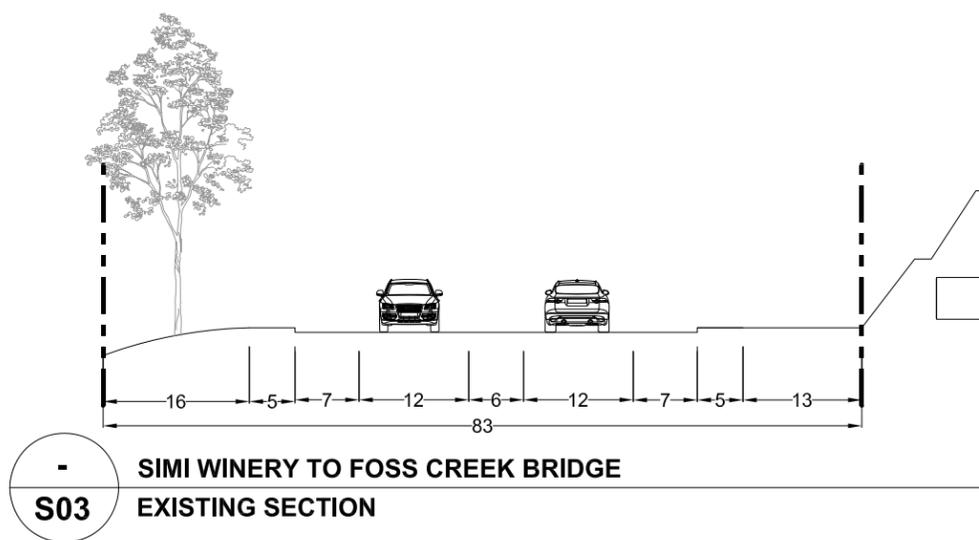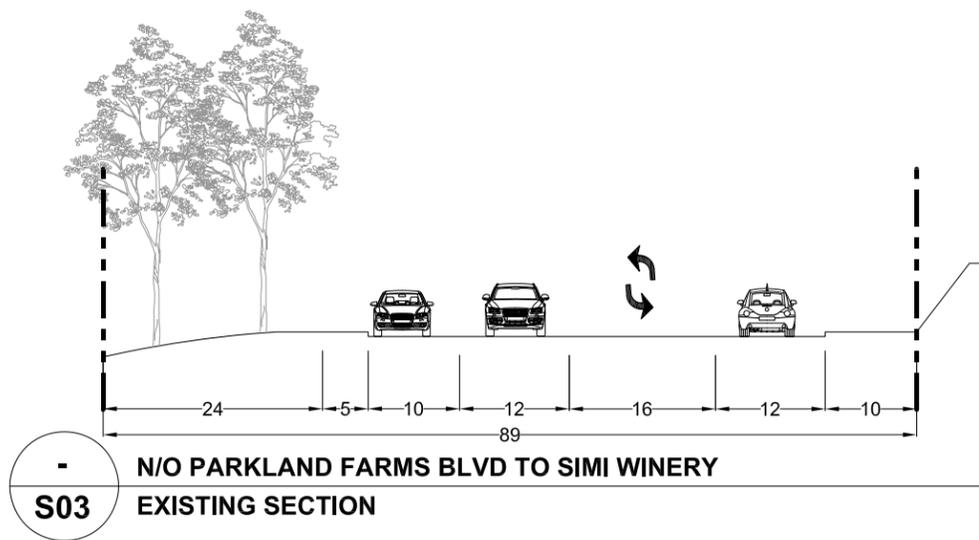

 HEALDSBURG AVENUE COMPLETE STREETS PROJECT HEALDSBURG CALIFORNIA	PROJECT NOTES:	SECTIONS	
		SHEET 19 OF 19	
PROJECT TEAM:  MOORE IACOFANO GOLTSMAN, INC. FEHR & PEERS		S03	
CHECKED BY:	DATE:	DRAWN BY:	JOB NO.:
	09-01-20		19021.00